
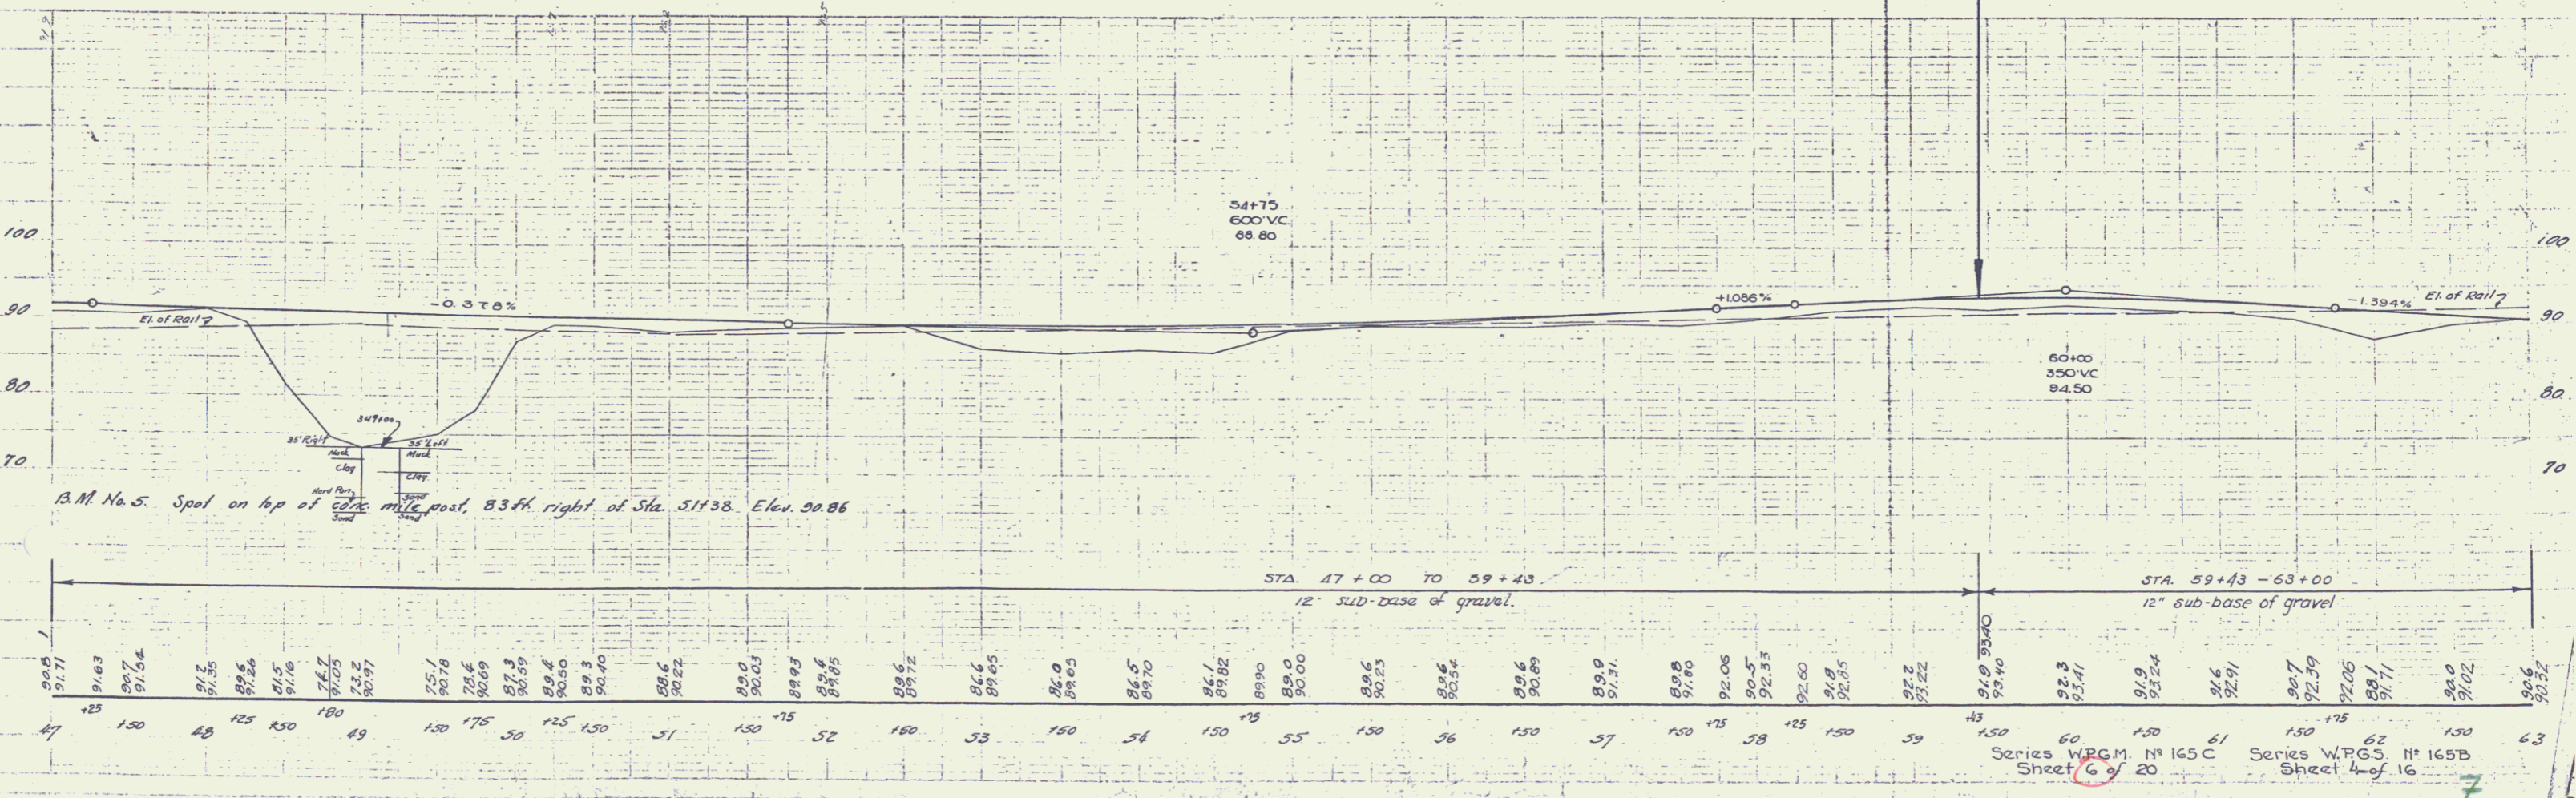


Parcel	Acid of Instrument	Date of Instrument	Grantor	Grantee	Recorded	Remarks
A	W.D.	1-13-36	H.B. Willey Est.	Stet H. A1	115	1-33-36
A <sup>2</sup>	Condemnation	11-1-35	Comp. Ry. Inc.	"	"	11-2-35 Filed
A <sup>3</sup>	W.D.	11-2-35	C.C. Norton et al	"	A1 67	11-2-35 Filed

WRGM	165C	1936	6	20
STATE	W.P.G.S.	SERIAL SHEET	NO.	SHEET
VT	165B	1456	4	16

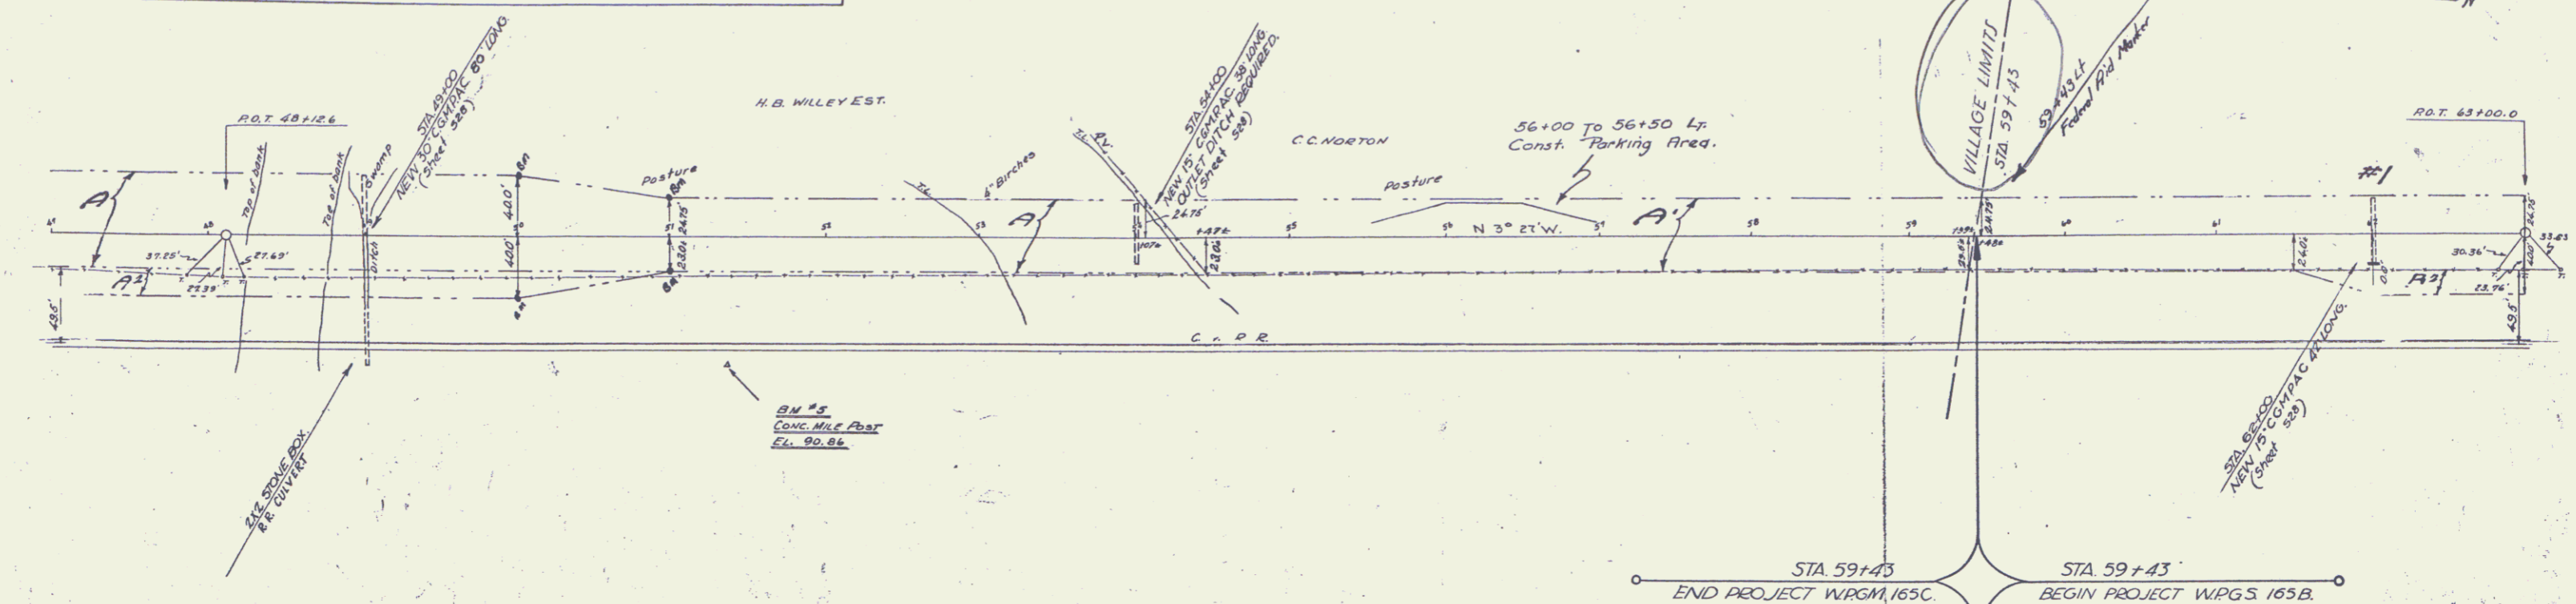

B.M. No. 5 Spot on top of CONC. mile post, 83 ft. right of Sta. 51+38. Elev. 90.86

STA. 47+00 TO 59+43  
12" sub-base of gravel

Series W.P.G.M. N° 165C  
Sheet 6 of 20

Series W.P.G.S. N° 165B  
Sheet 4 of 16