


Parcel	Kind of Instrument	Date of Instrument	Grantor	Grantee	Recorded Essex Book Page	Date	Remarks
A' Cdn. #2	W.D.	12-2-35	C.C. Norton et al	Staf. W. 41	87	12-4-35 Cdn. Sta. 66+45	
B'	Condemnation	11-1-35	C.K. Ry. Inc.	" "	" "	11-2-35 Filed	
A'	W.D.	10-21-35	Joseph Parizo	St. of W. 41	56	10-26-35	
A'	W.D.	10-21-35	E.D. Parizo	" "	41	10-26-35	
A'	W.D.	10-21-35	Michael W. Guire	" "	41	10-26-35	

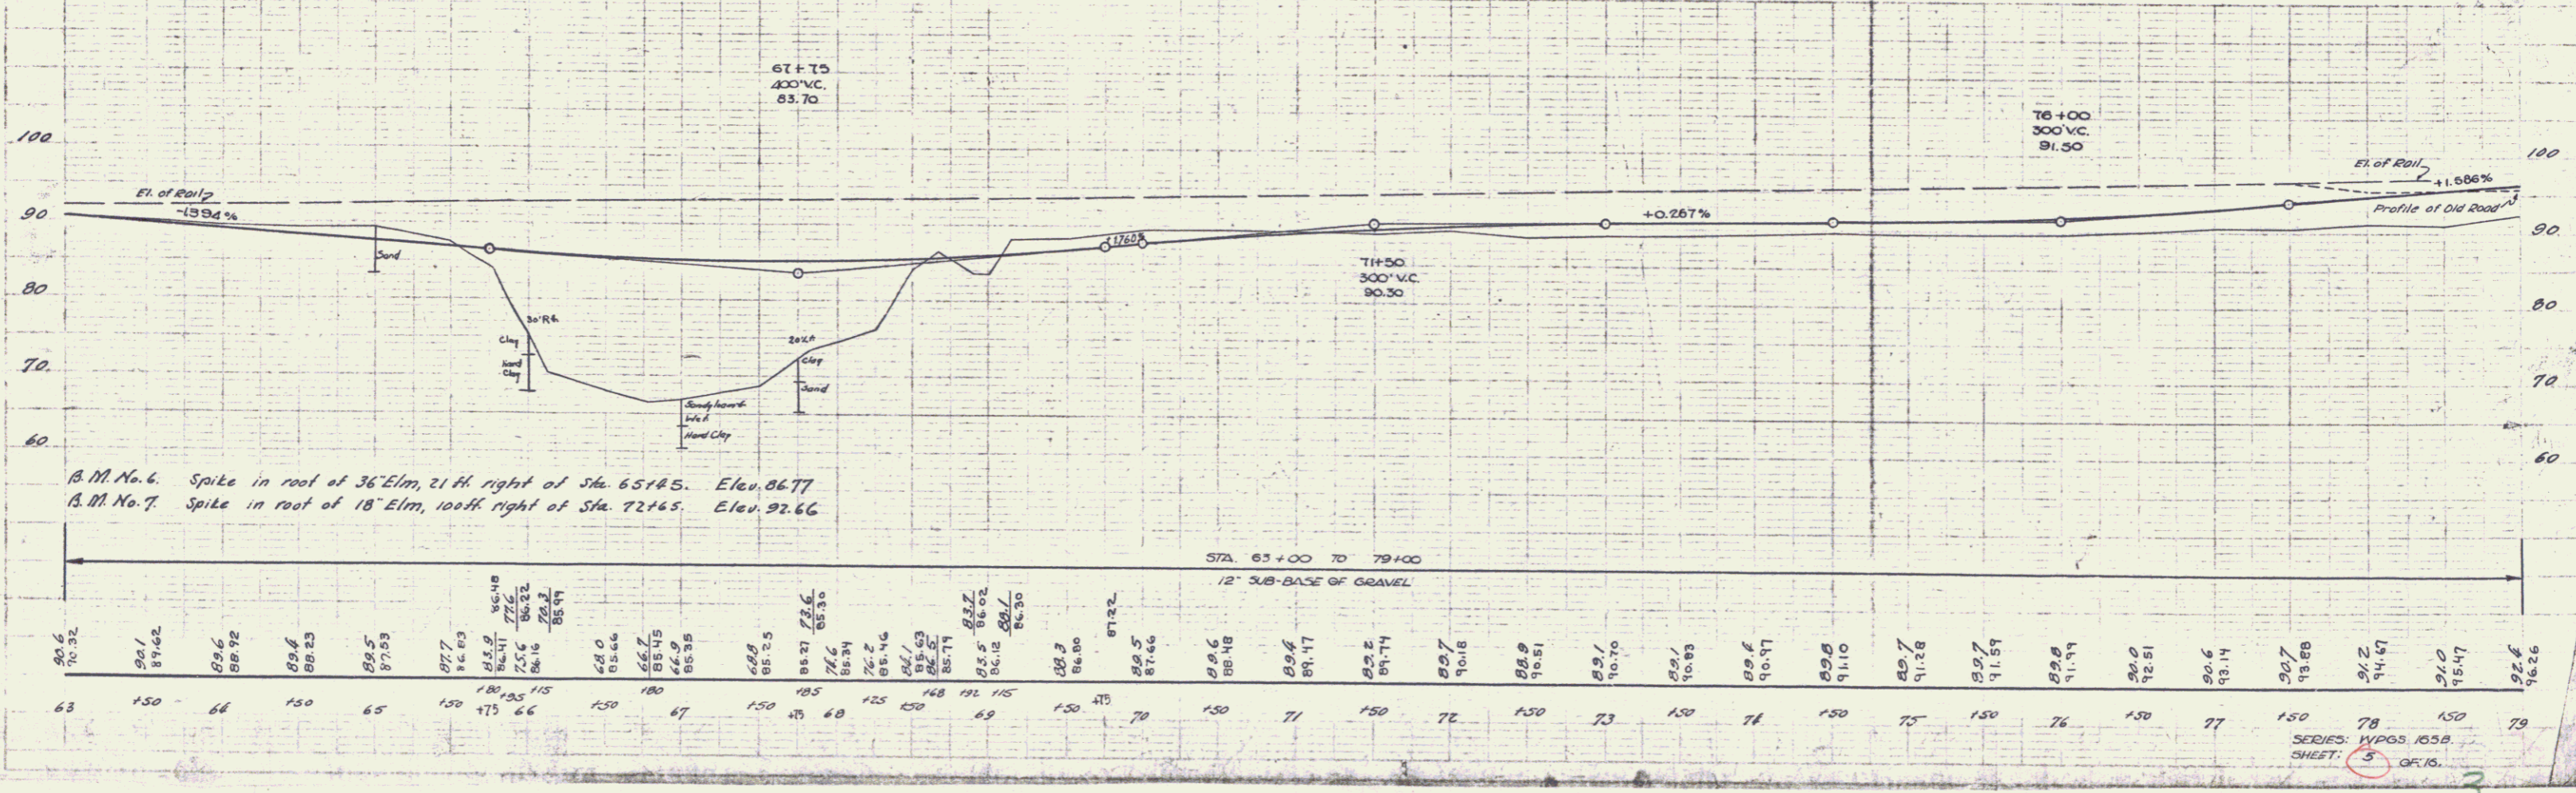

B.M. No. 6. Spike in root of 36' Elm, 21 ft. right of Sta. 65+85. Elev. 86.77  
 B.M. No. 7. Spike in root of 18' Elm, 100 ft. right of Sta. 72+65. Elev. 92.66