


Parcel	Kind of Instrument	Date of Instrument	Grantor	Grantee	Recorded	Remarks
					Page	
A ²	H.D.	10-21-35	Michael J. Gagne	Staff	41	39 10-26-35
A ¹	G.C.D.	10-21-35	R.L. Worcester	"	41	34 10-26-35 Cdn. Sta. 87100
A ³	"	10-21-35	Henry Conno	"	41	35 10-26-35

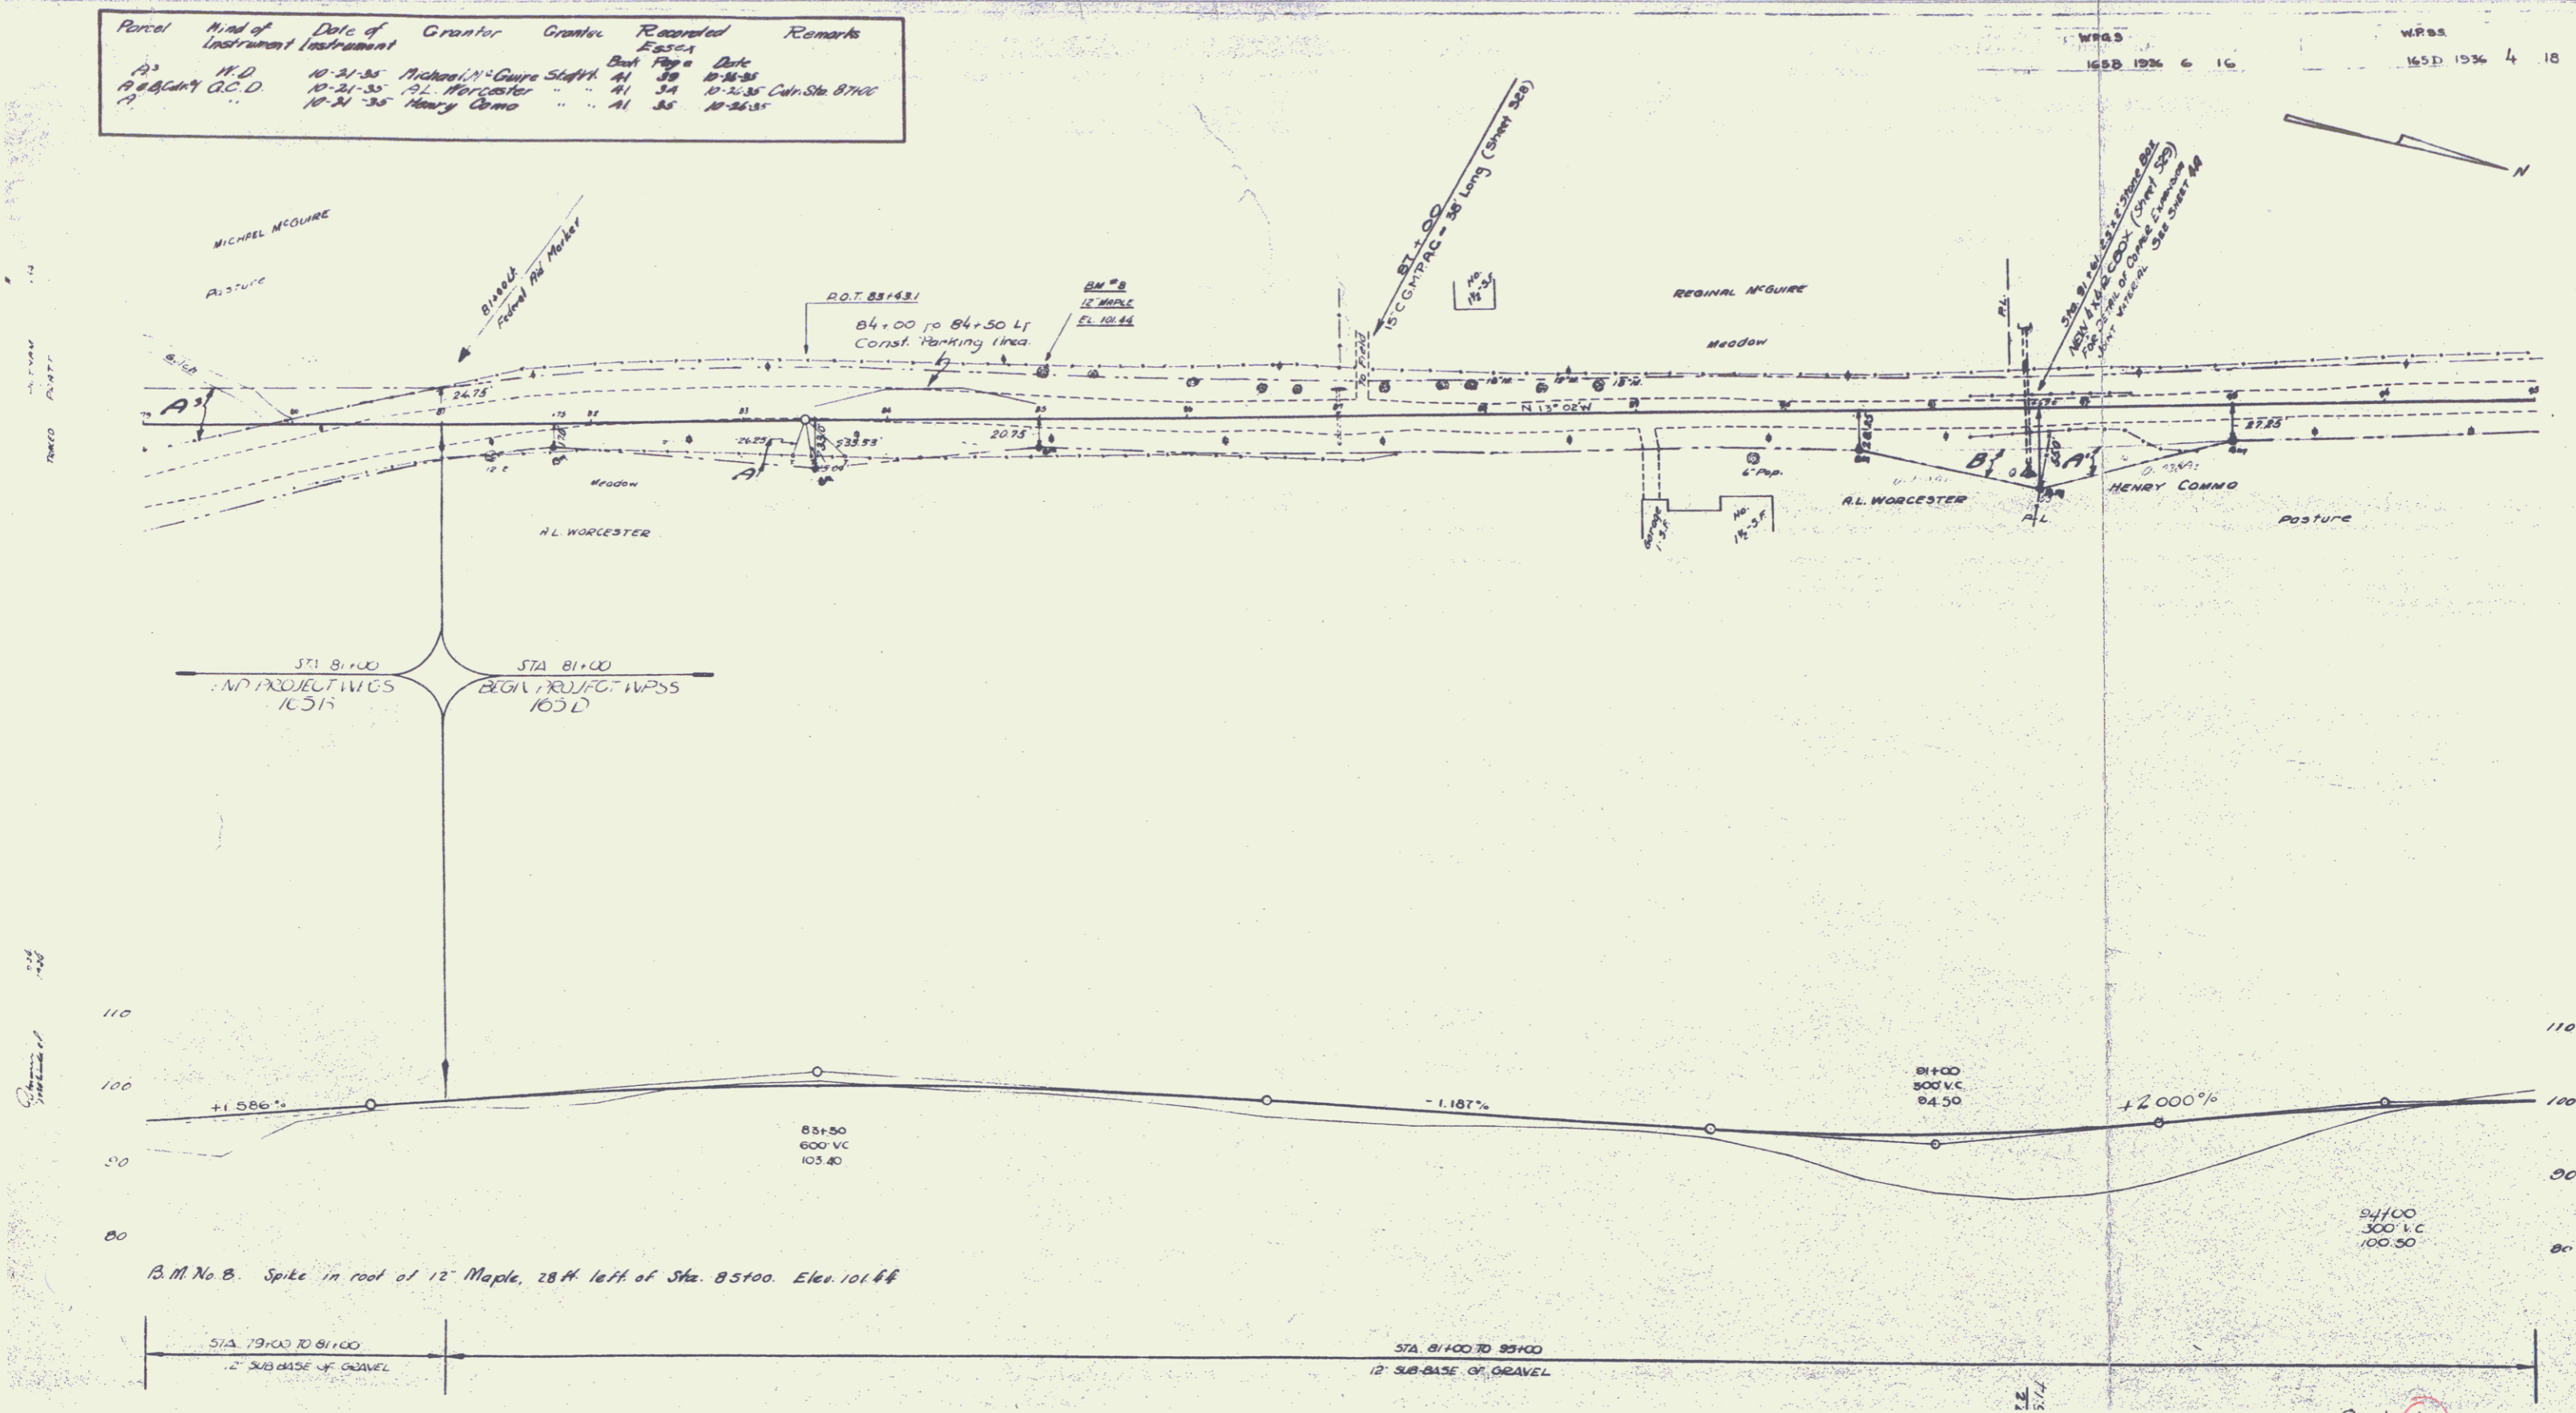

Sheet 6
4