



PLAN
 DATE BOOK
 E.P. HENCH
 CIVIL ENGINEER
 11/1/40
 V.O. CRANE
 11/1/40

PROFILE
 DATE BOOK
 11/1/40
 11/1/40
 11/1/40

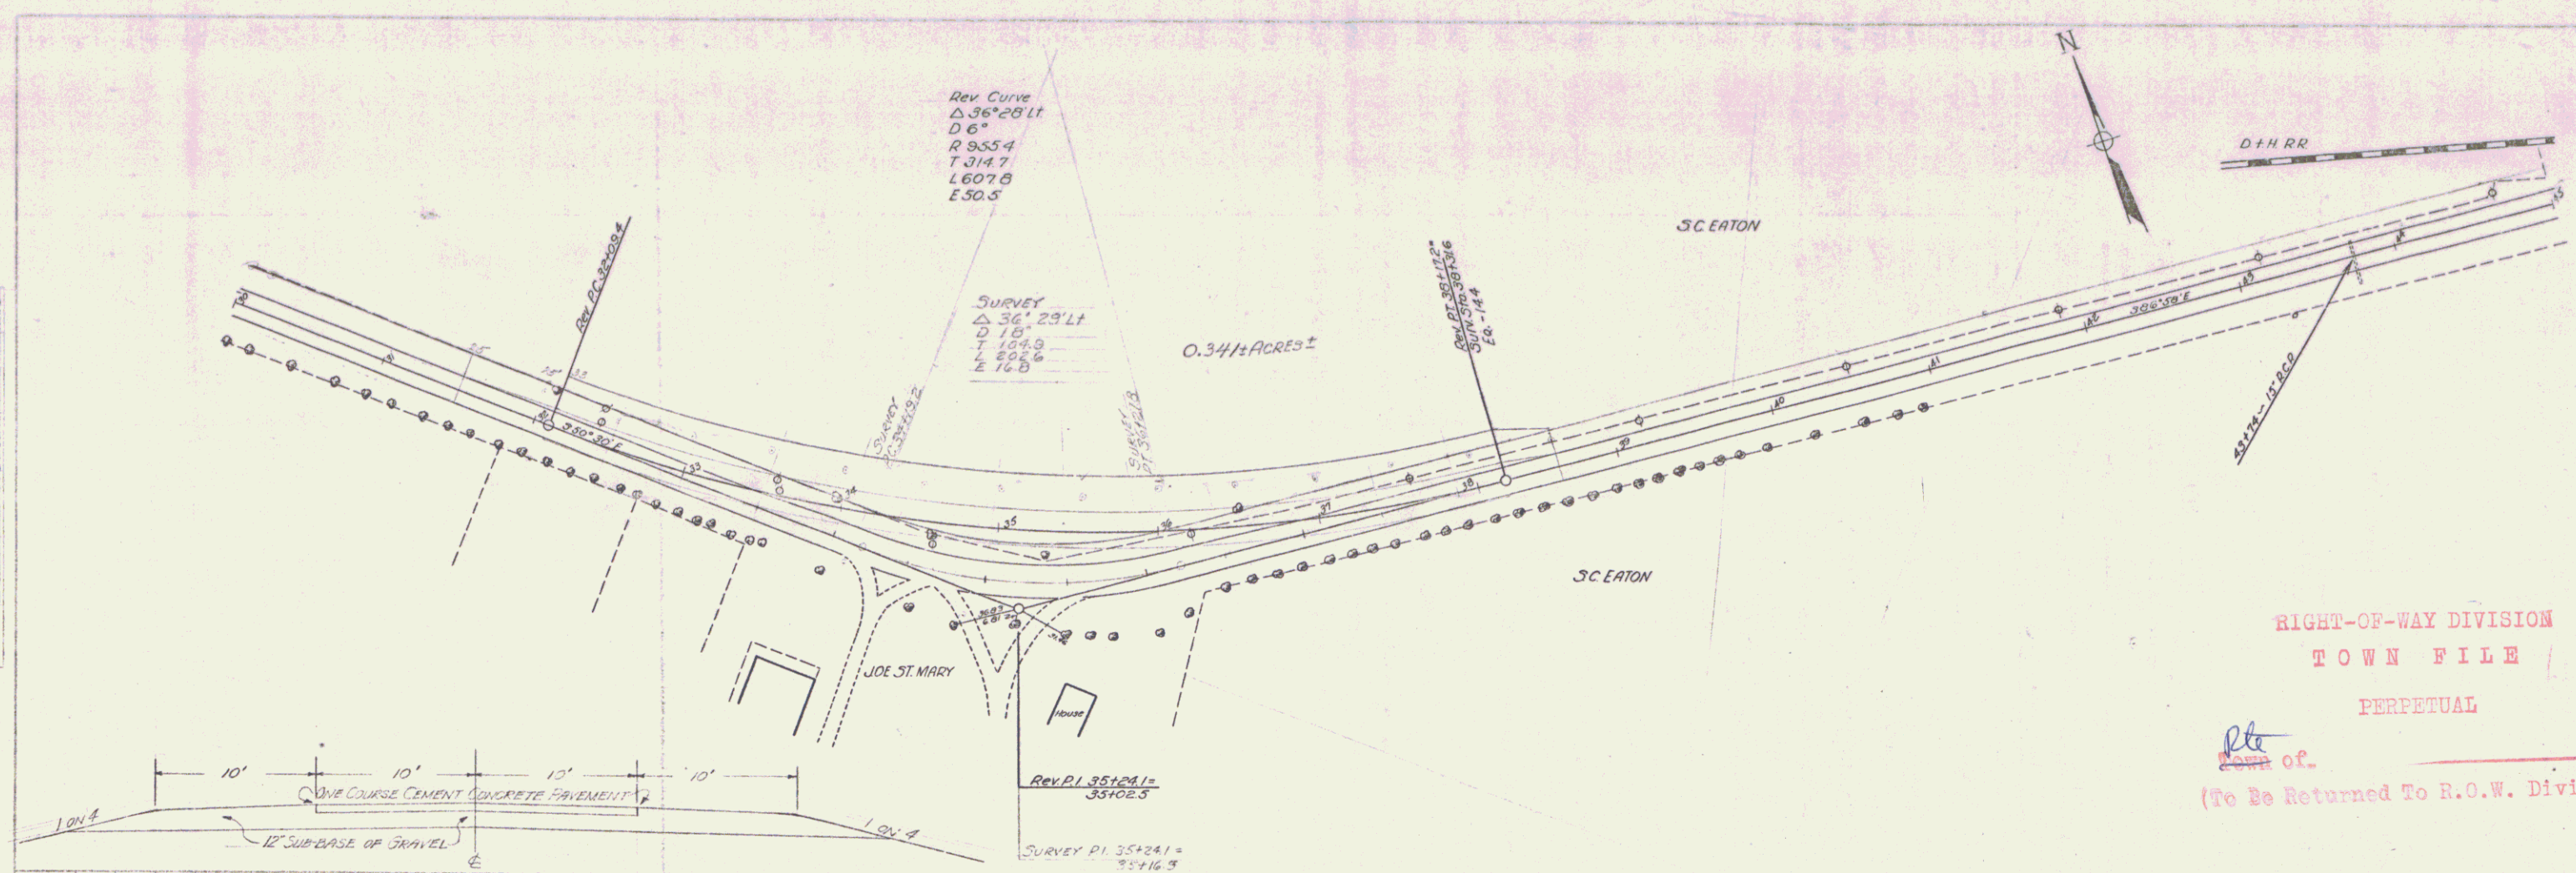

RIGHT-OF-WAY DIVISION
 TOWN FILE
 PERPETUAL
 of.
 (To Be Returned To R.O.W. Division)

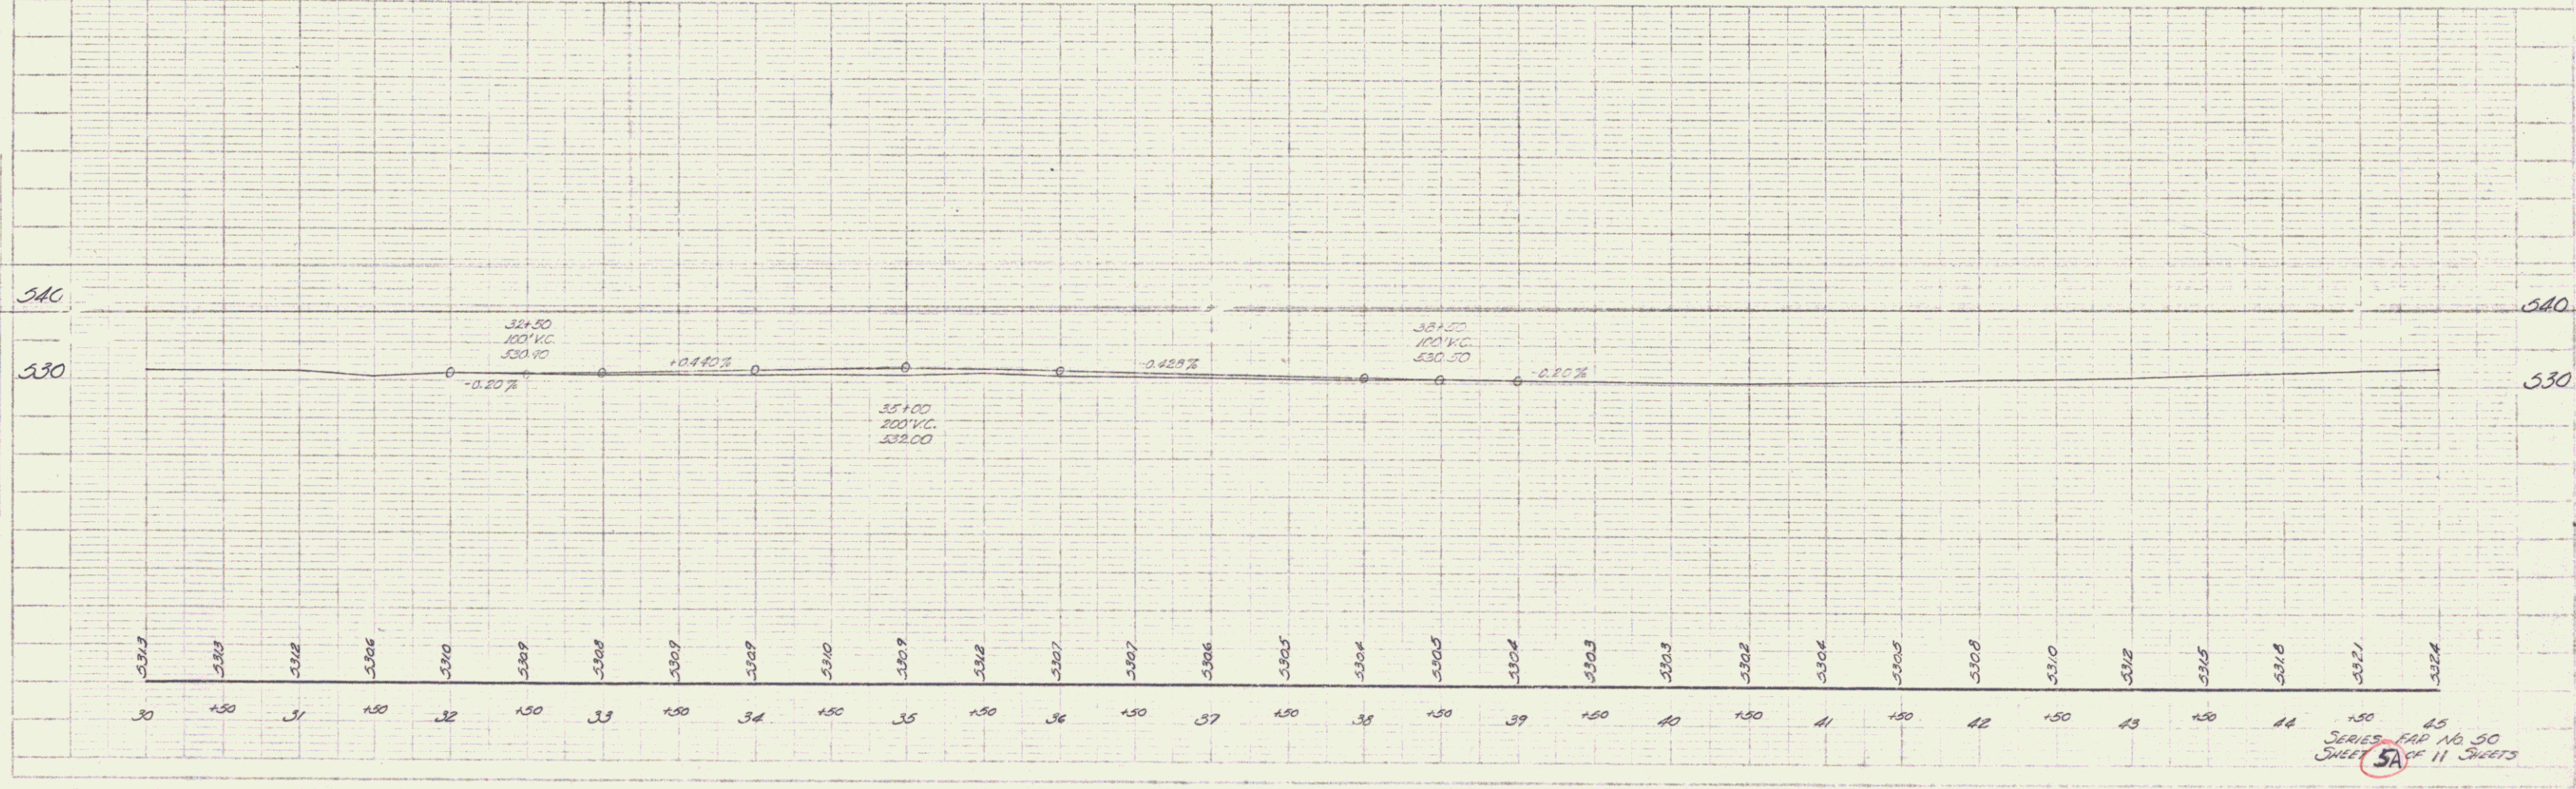

150 25
 SERIES MAP NO. 50
 SHEET 5A OF 11 SHEETS

Fair Haven