


VERMONT DEPARTMENT OF HIGHWAYS
 RIGHT-OF-WAY PLANS
 PROJECT CASTLETON
 NO. AP 3142 (A)
 SHEET 5 OF 13

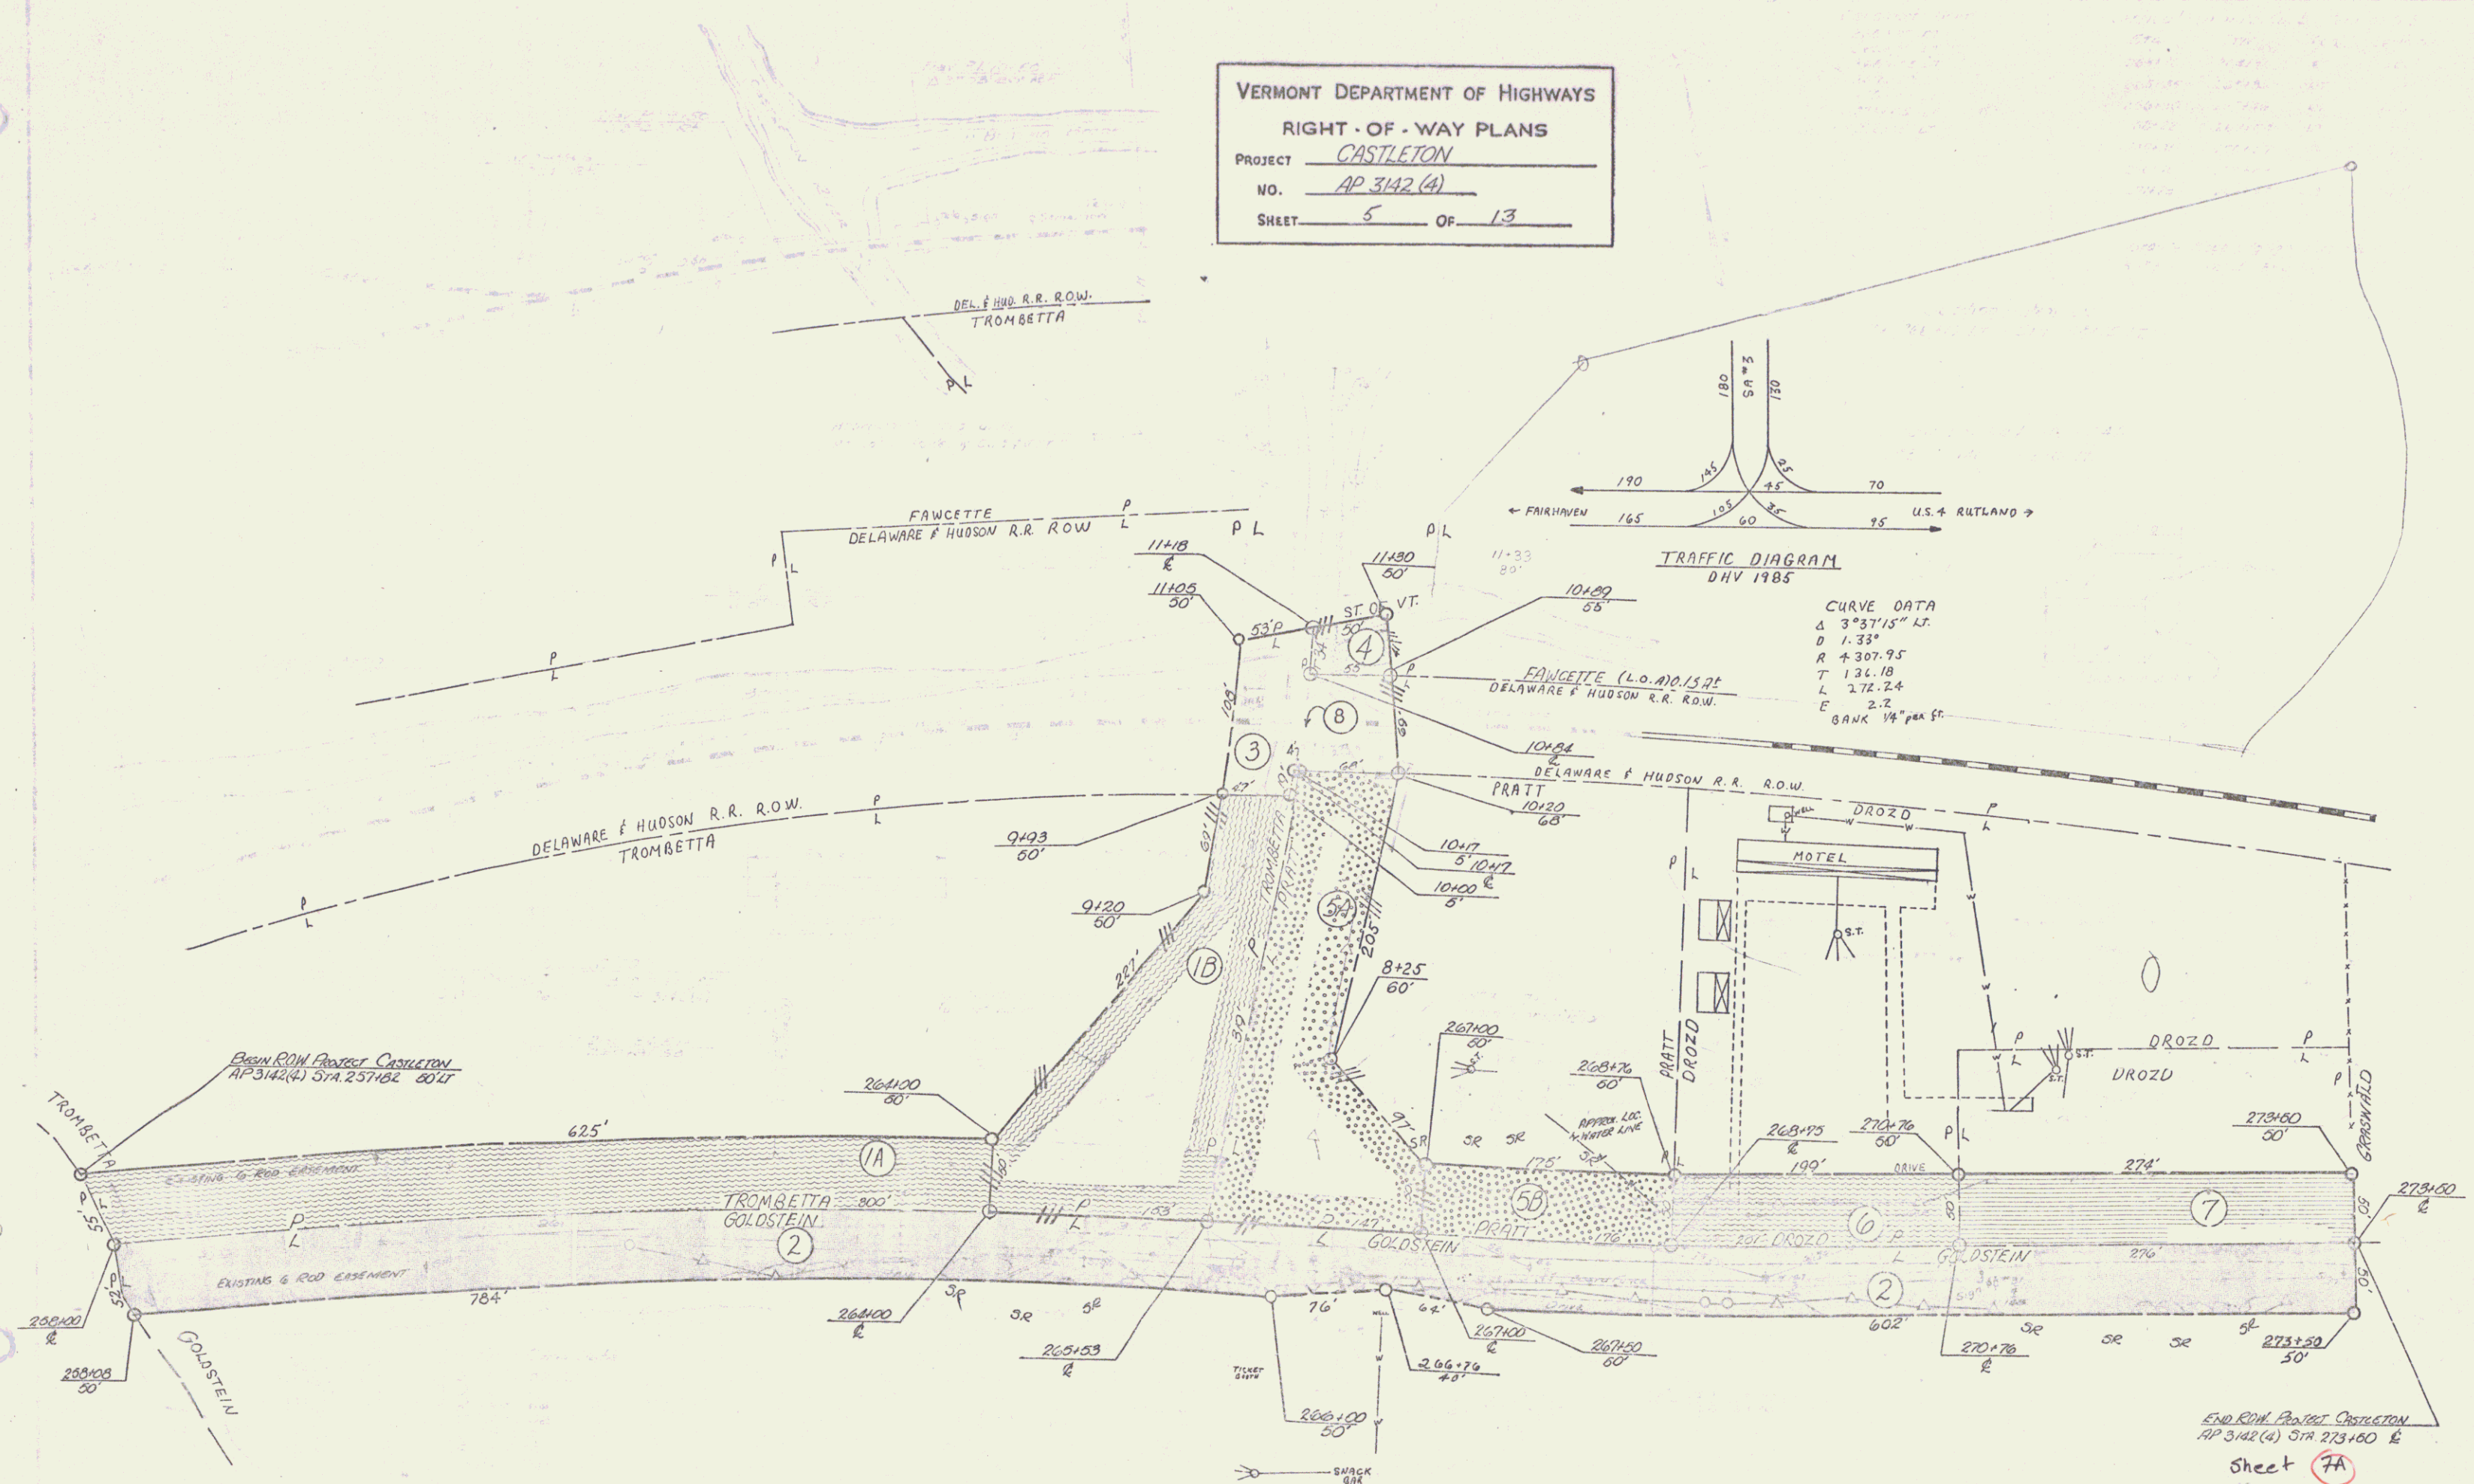

END R.O.W. PROJECT CONNECTION
 AP 3142 (A) STA 273+00 E
 Sheet **7A**