



PARCEL INSTRUMENT	DATE	GRANTOR	GRANTEE	RECORDED	REMARK
RELEASE	8-1-42	KITT H. NICHOLS	37 OF 47	SUTTON	BOOK PAGE DATE

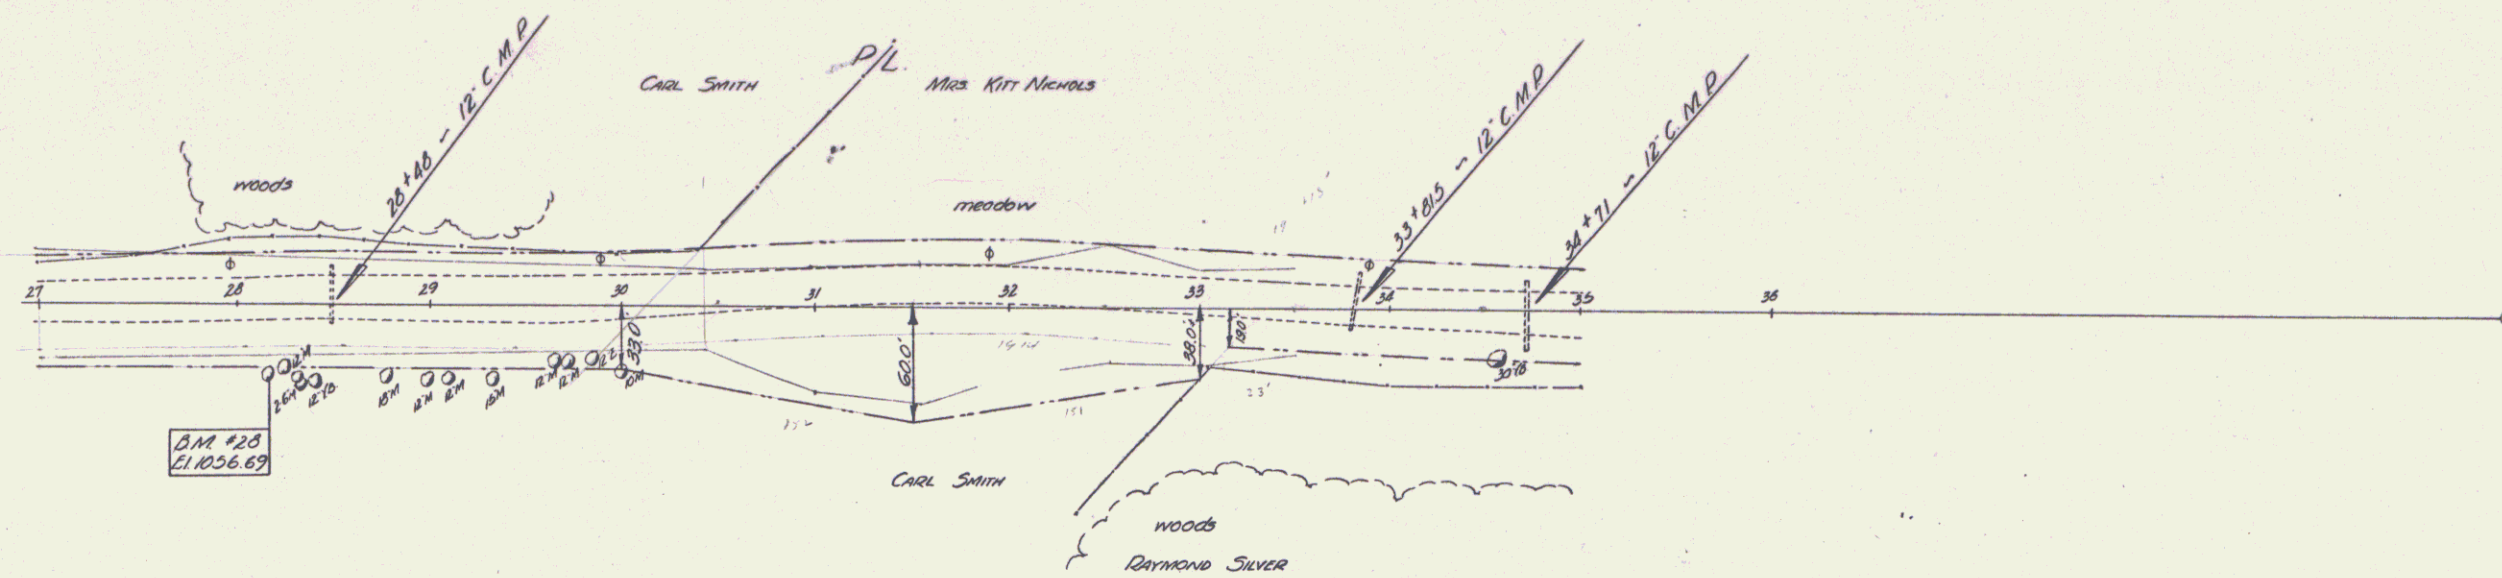

PLAN  
 DRAWN BY: BARRY BURMAN  
 CHECKED BY: Z. LEVINS  
 DATE: 8-1-42

PROFILE  
 DRAWN BY: BARRY BURMAN  
 CHECKED BY: Z. LEVINS  
 DATE: 8-1-42

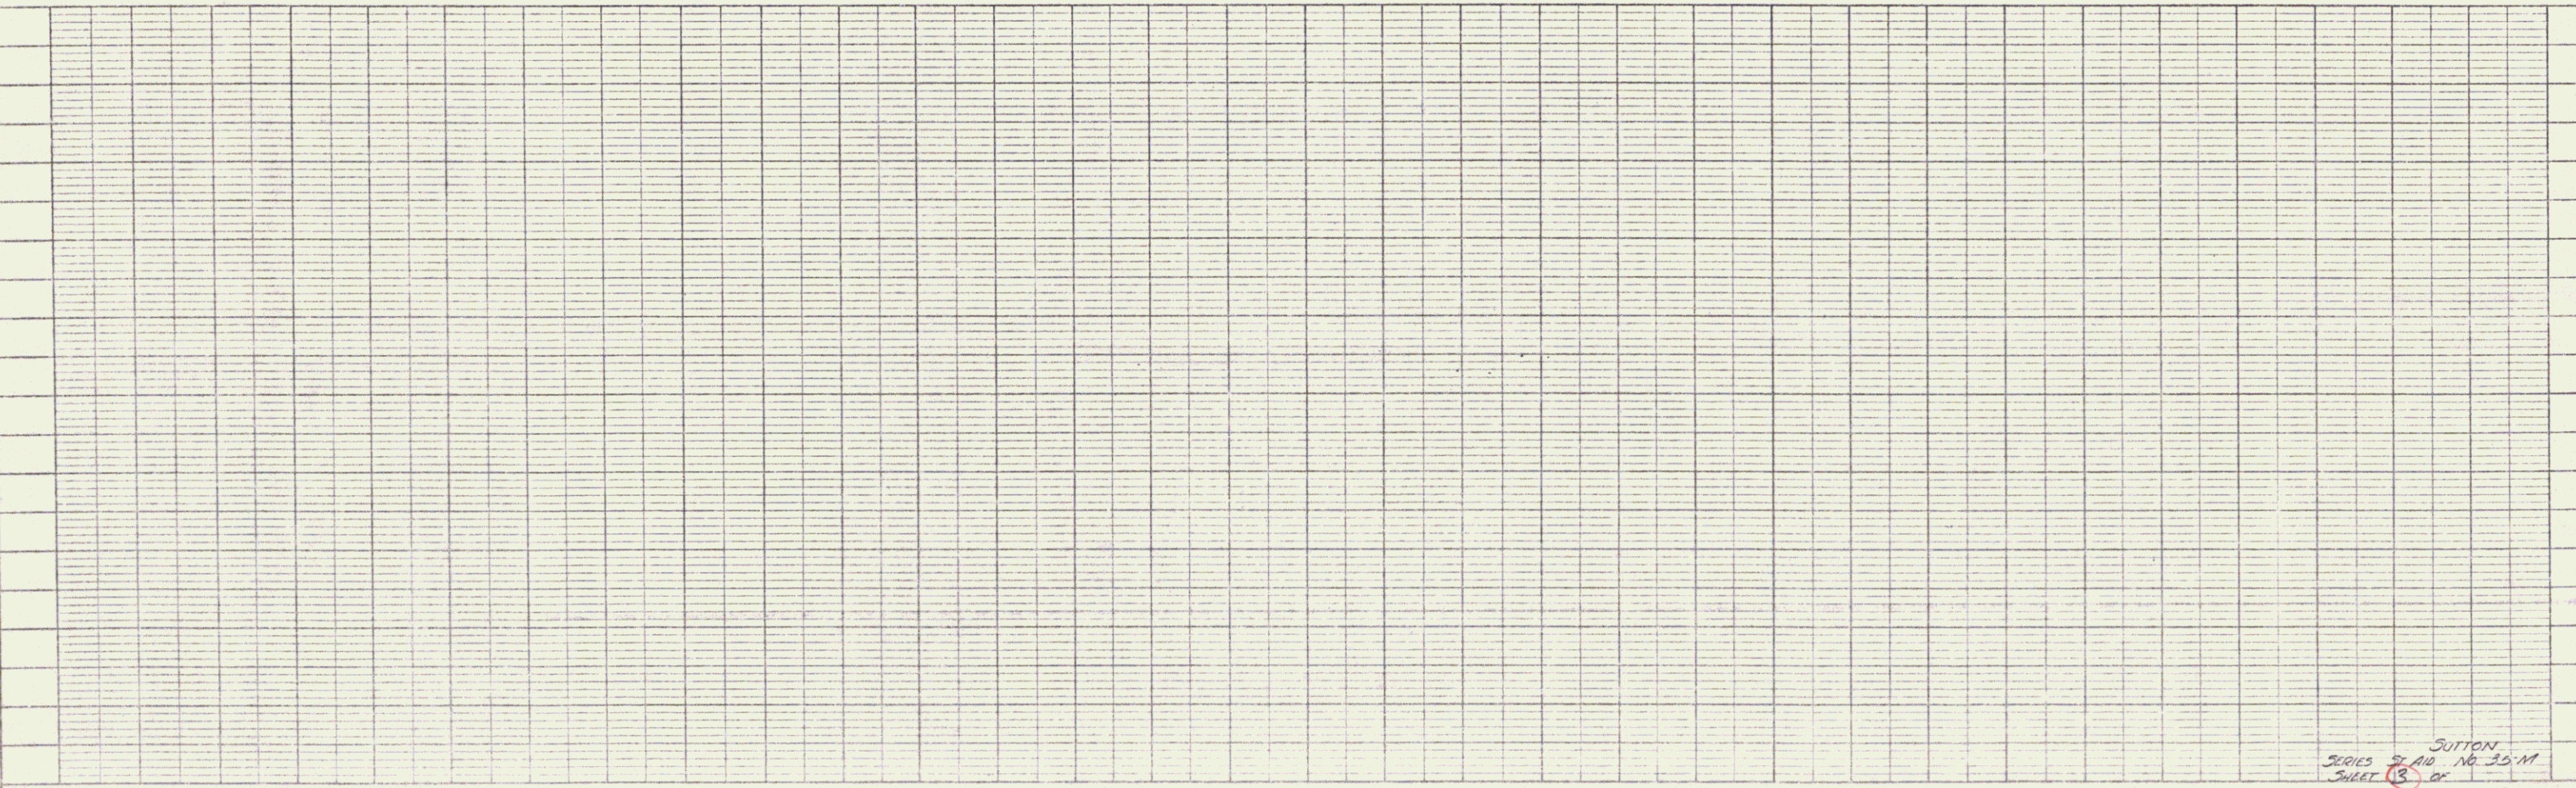

SUTTON  
 SERIES 35 AID. NO. 35-M  
 SHEET 18 OF 47