


Δ 358310K
 D 1'
 R 57296
 T 190.9
 L 3017
 E 32

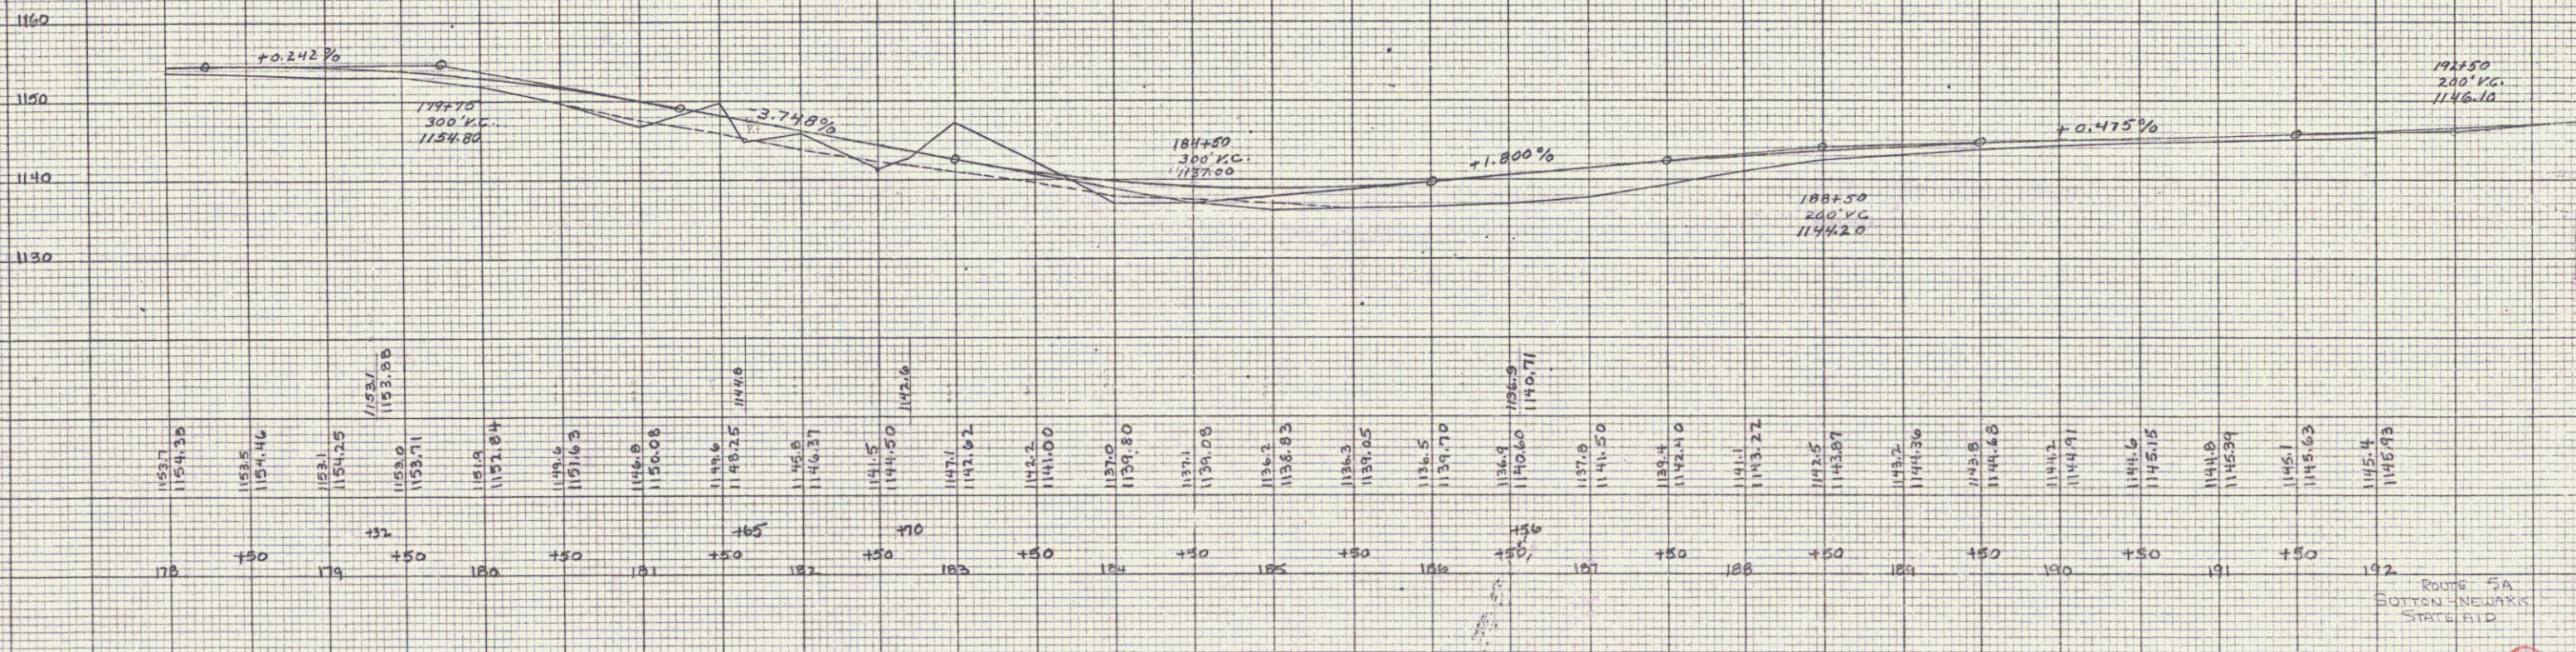

THE STANDARD
KEMPFE & ESSER CO.
NEW YORK

THE STANDARD
KEMPFE & ESSER CO.
NEW YORK

THE STANDARD
KEMPFE & ESSER CO.
NEW YORK

THE STANDARD
KEMPFE & ESSER CO.
NEW YORK

ROUTE 5A
 BOTTOM-NEWARK
 STREET
 Sheet 6