
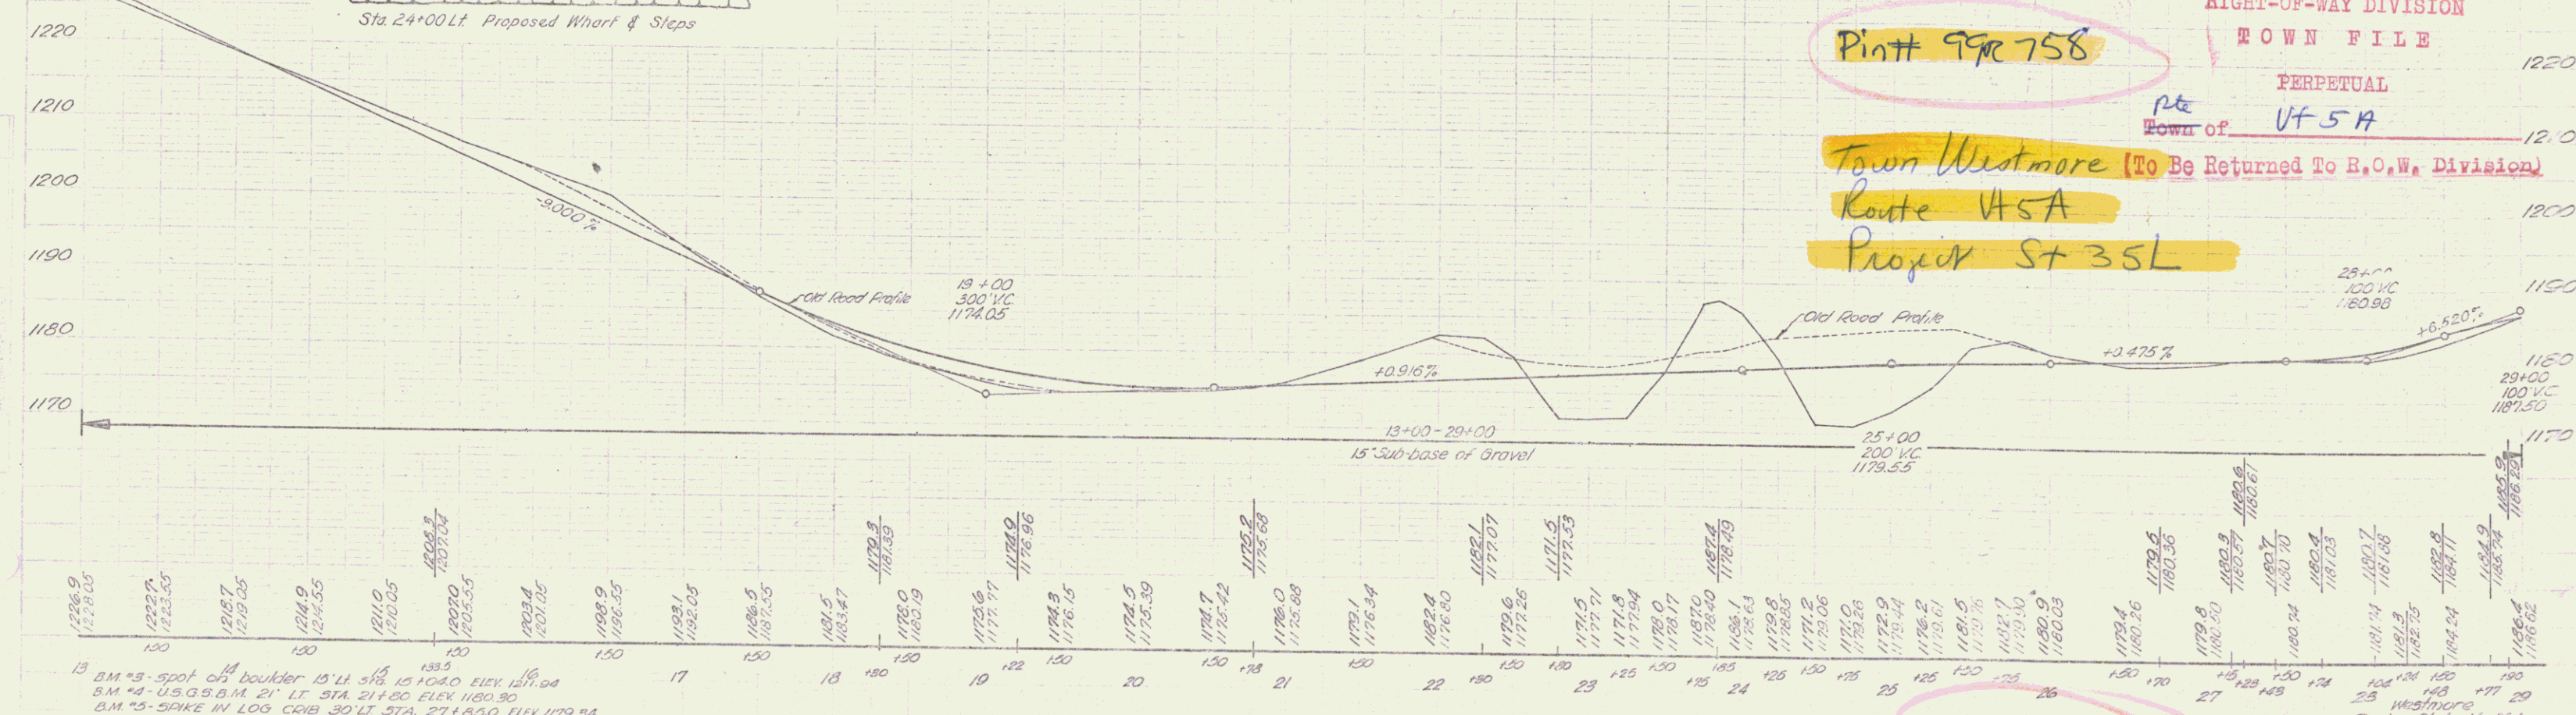
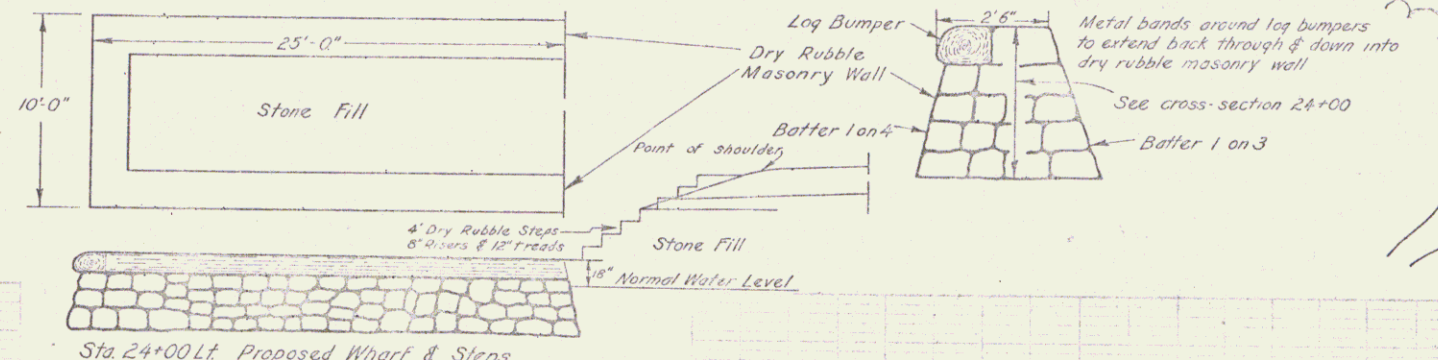


PARCEL	INSTRUMENT	DATE	GRANTOR	GRANTEE	RECORDED	REMARKS
A	W.D.O.E.	11-15-01	LENA D. E. CHARLES C. BALDWIN	ST OF VT	13	54-56 1121-41

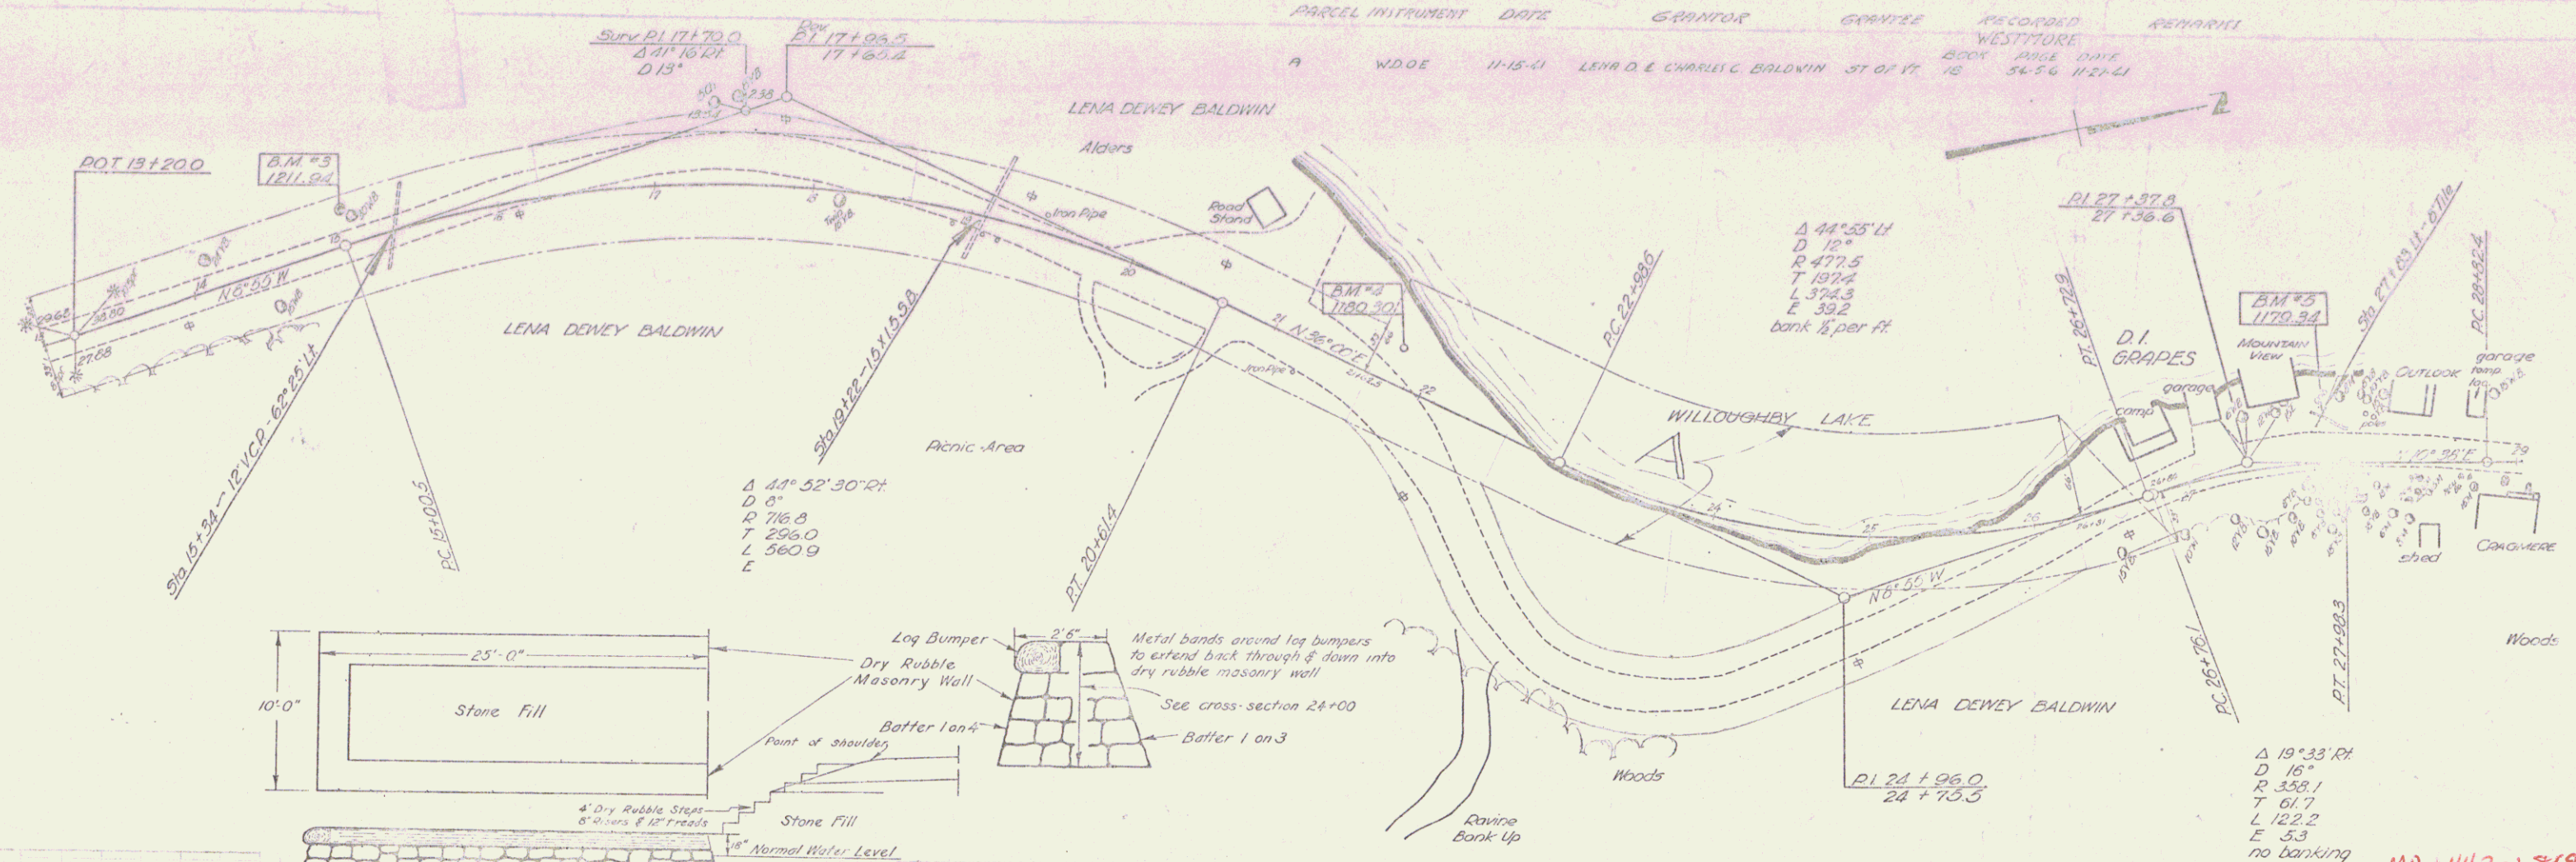

Plat # 99-758  
 RIGHT-OF-WAY DIVISION  
 TOWN FILE  
 PERPETUAL  
 Town of VT 5A  
 Town Westmore (To Be Returned To R.O.W. Division)  
 Route 45A  
 Project St 35L



13 B.M. #3 - spot on boulder 15' N 1/4 3/4 10 1040 ELEV 1211.94  
 14 B.M. #4 - U.S.G.S. 24' LT STA 21+20 ELEV 1180.90  
 15 B.M. #5 - SPIKE IN LOG CRIB 30' LT STA 27+80 ELEV 1179.34

101141

DIST. # 9 PANS

office curve  
 $\Delta$  17° 32' 12"  
 D 20'  
 R 287.9  
 T 44.3  
 L 87.7  
 E 3.4  
 no banking

office curve  
 $\Delta$  6° 15' 12"  
 D 5'  
 R 19.01  
 T 104.0  
 L 208.9  
 E 29  
 no banking

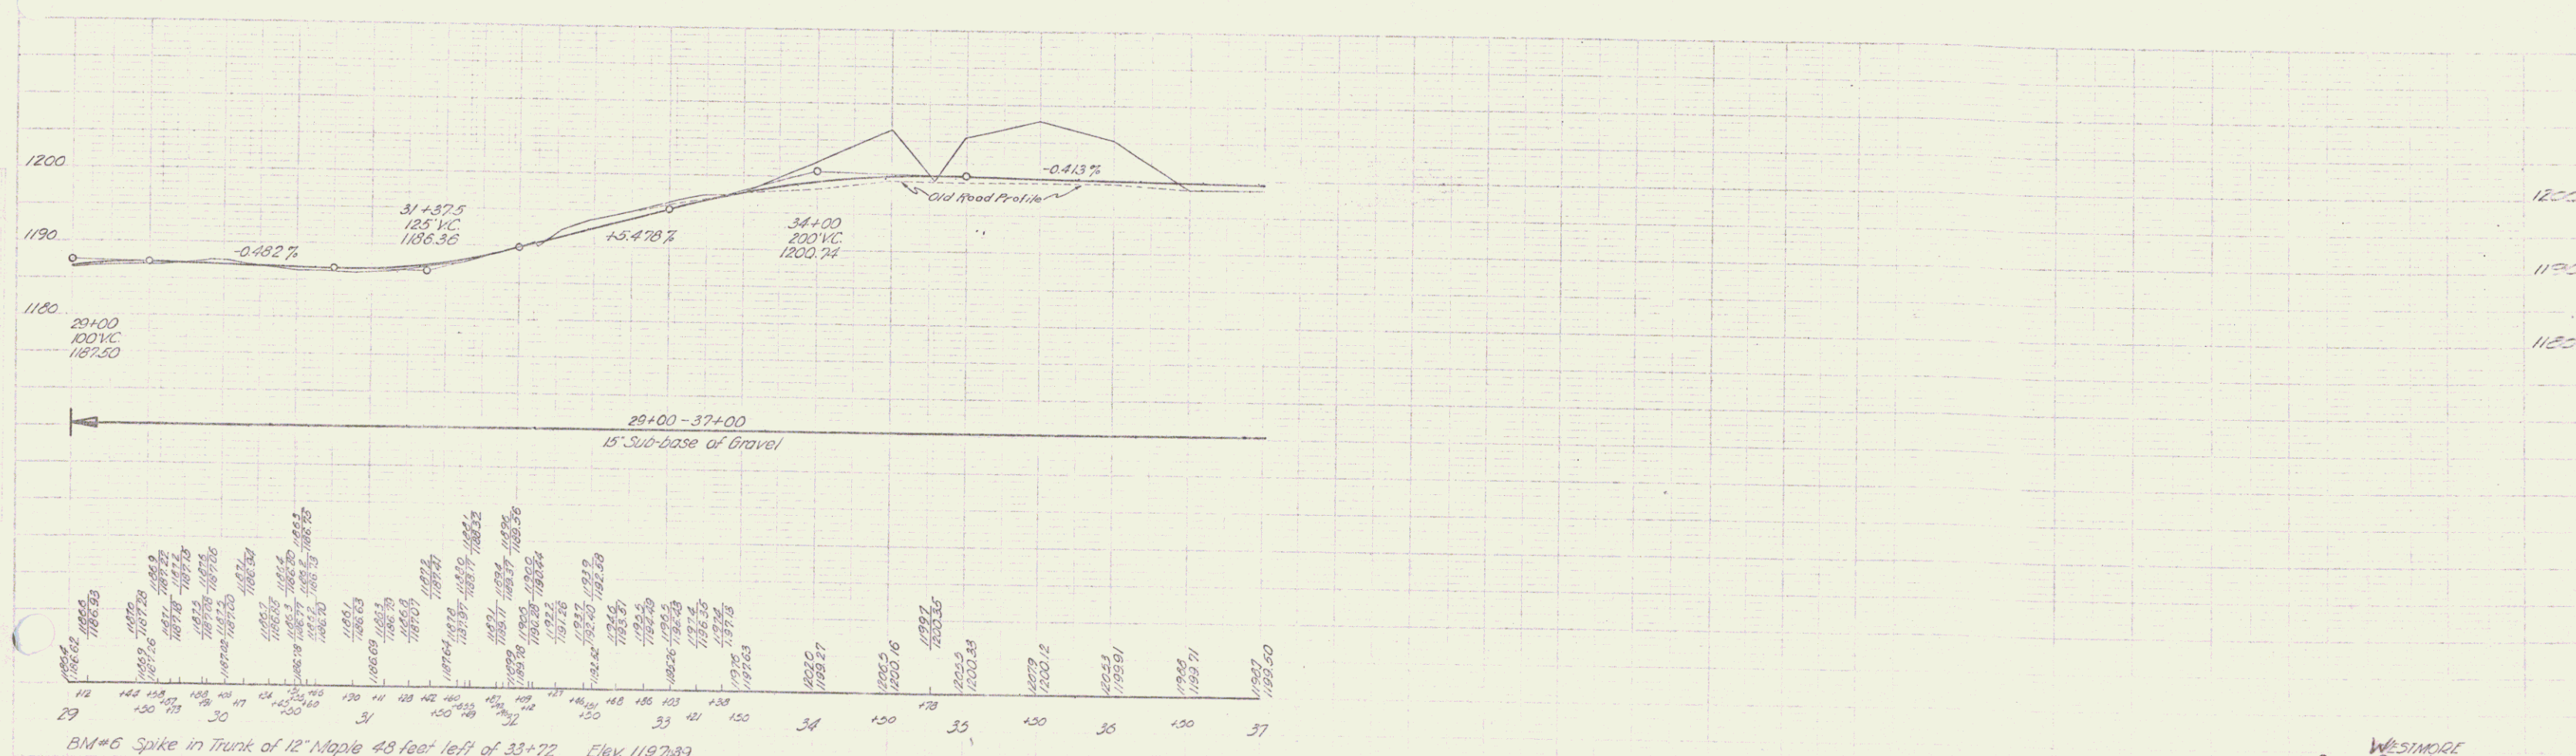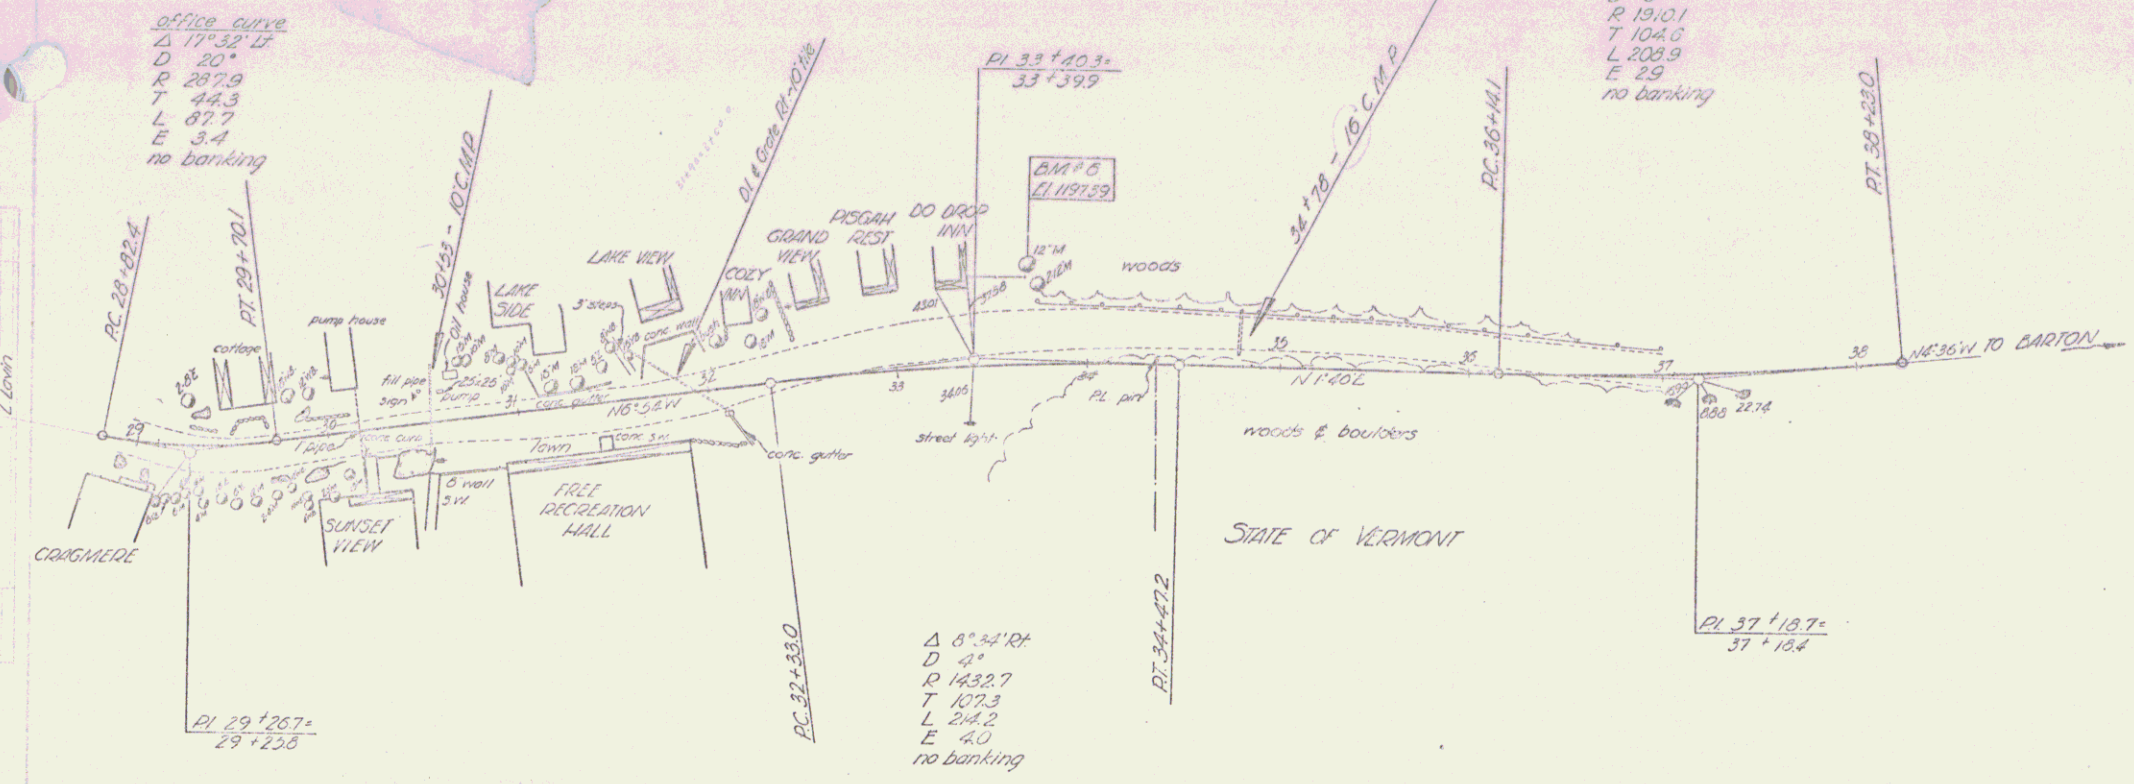

BM #6 Spike in Trunk of 12" Maple 48 feet left of 33+72 Elev 1197.89

WESTMOORE  
 Series 51 No. 30-L  
 Sheet 3 of 16