


RIGHT-OF-WAY DIVISION
 TOWN FILE
 PERPETUAL
 Town of UTSA
 [to be returned to B.O.W. Division]

PLAN
 SHEET NO. 8-52
 DATE 1/20/55
 DRAWN BY [illegible]
 CHECKED BY [illegible]
 TITLE [illegible]

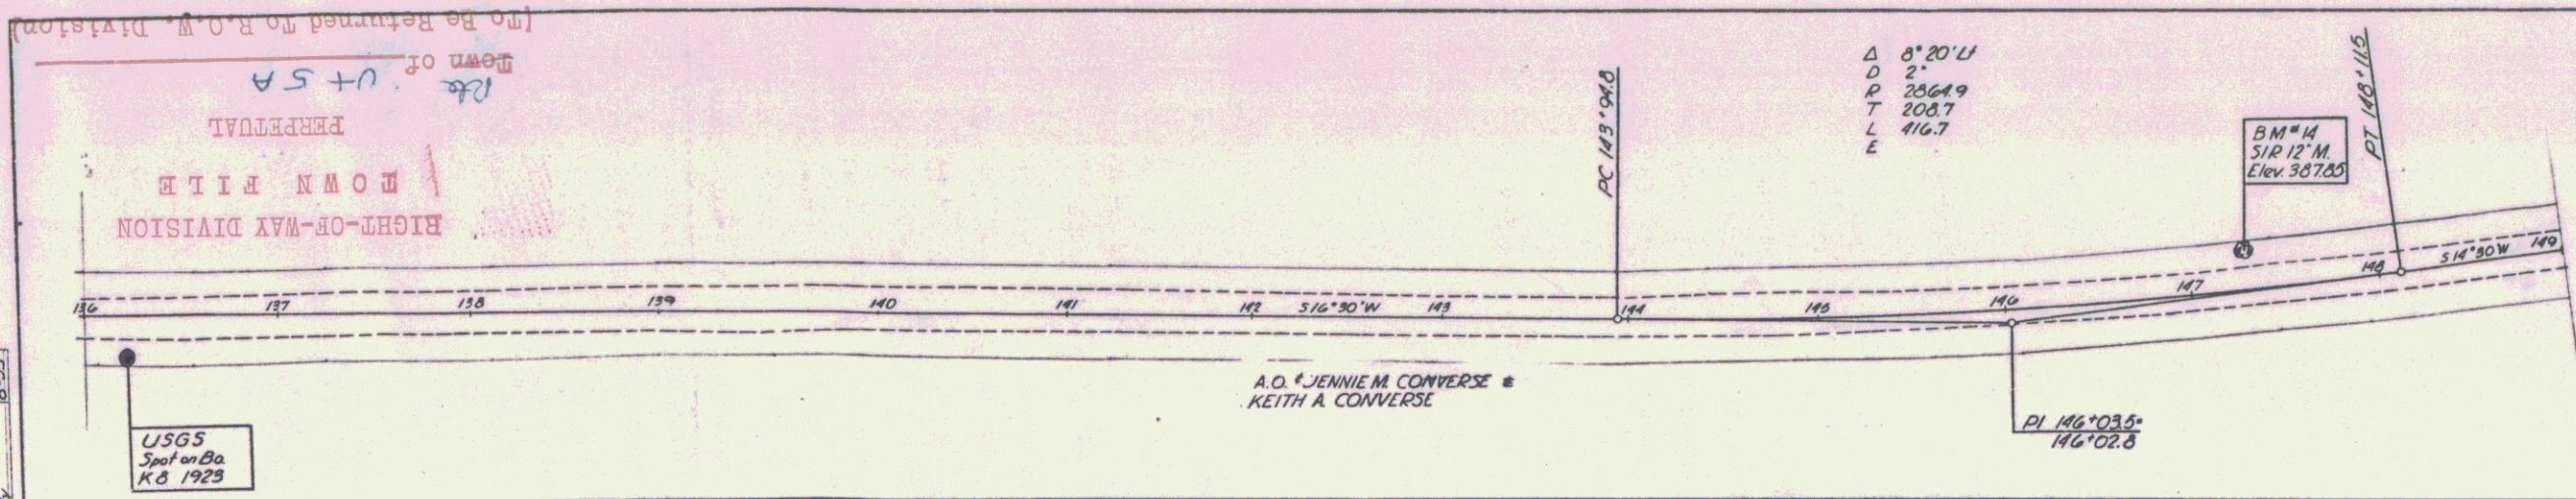

PROFILE
 SHEET NO. [illegible]
 DATE [illegible]
 DRAWN BY [illegible]
 CHECKED BY [illegible]
 TITLE [illegible]

