
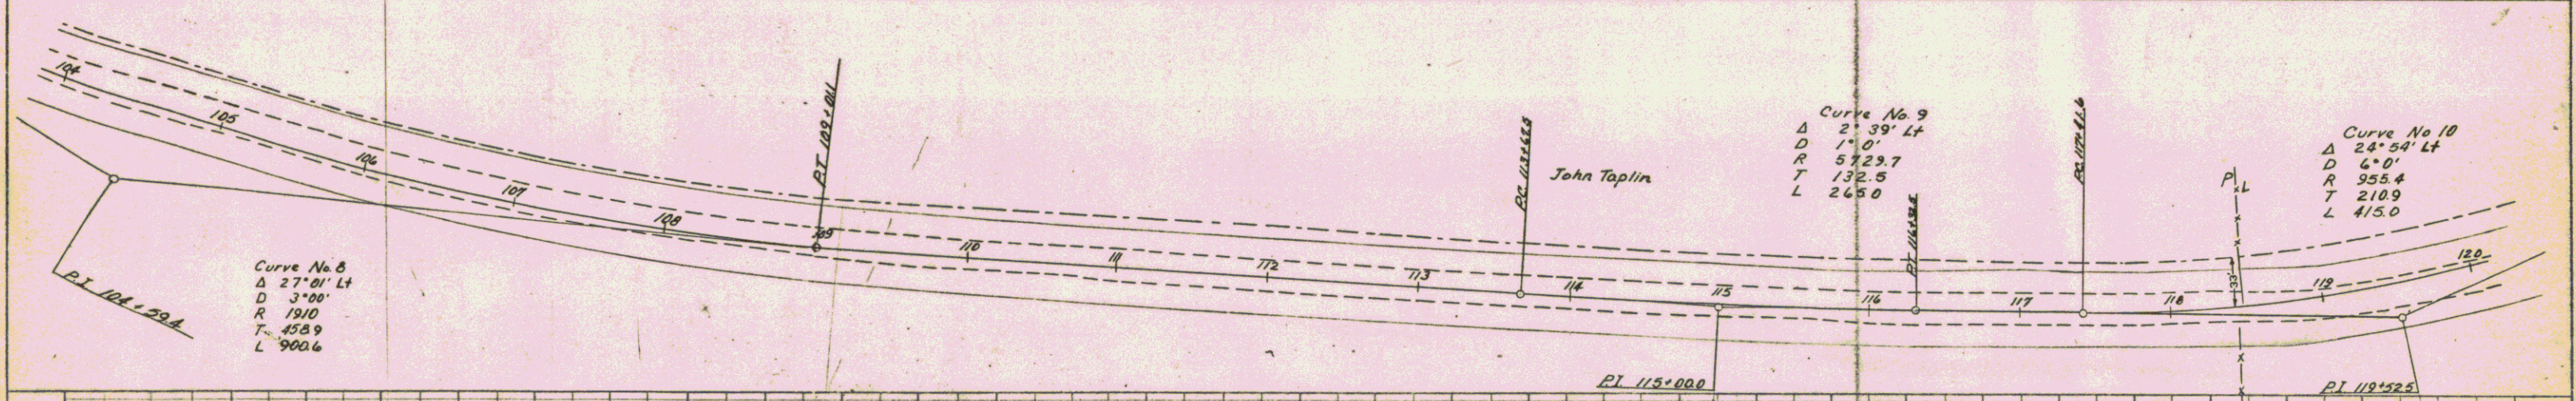


JOHN PAUL MORIN
6 DUMPING RIGHTS STA 100+30 - 101+30 RT
RELEASE 9-28-55


PLAN

DATE	
BY	
SCALE	
PROJECT	
PROPERTY	
ADJUSTER	
CHECKER	
DATE	
NO.	

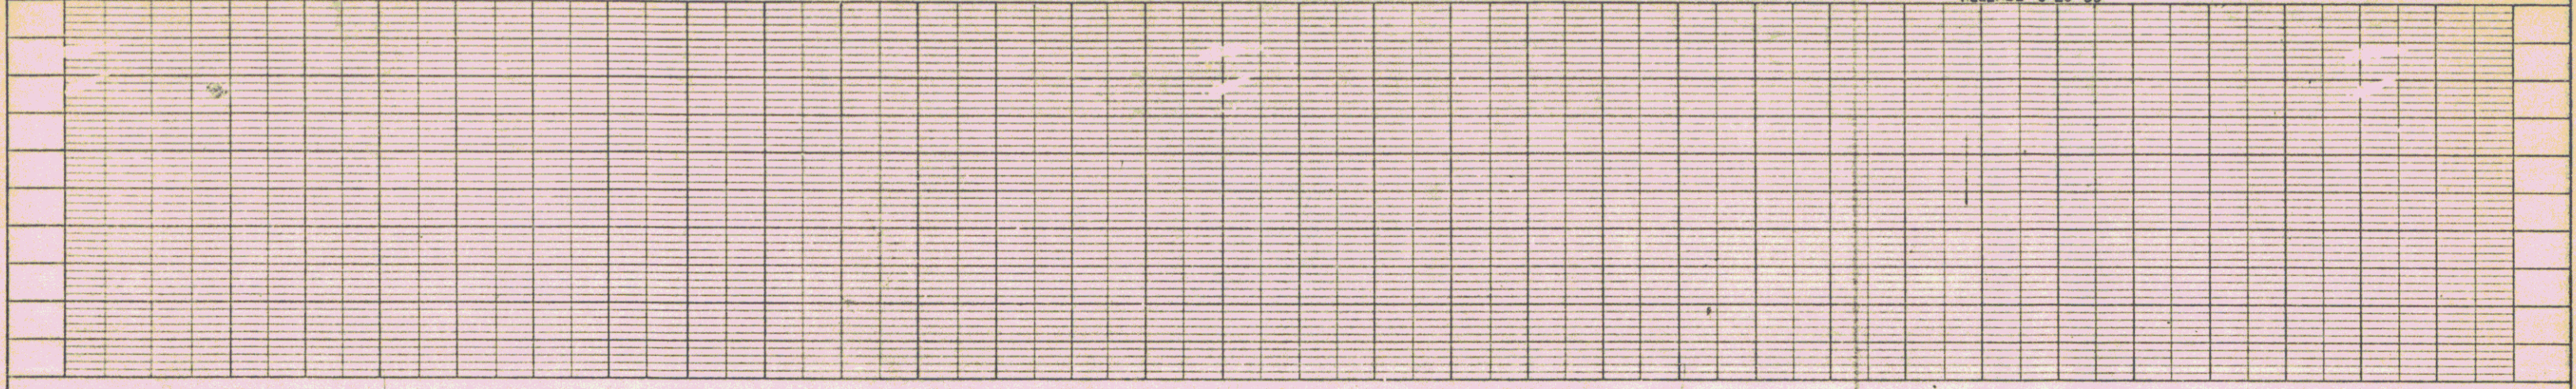

PROFILE

DATE	
BY	
SCALE	
PROJECT	
PROPERTY	
ADJUSTER	
CHECKER	
DATE	
NO.	

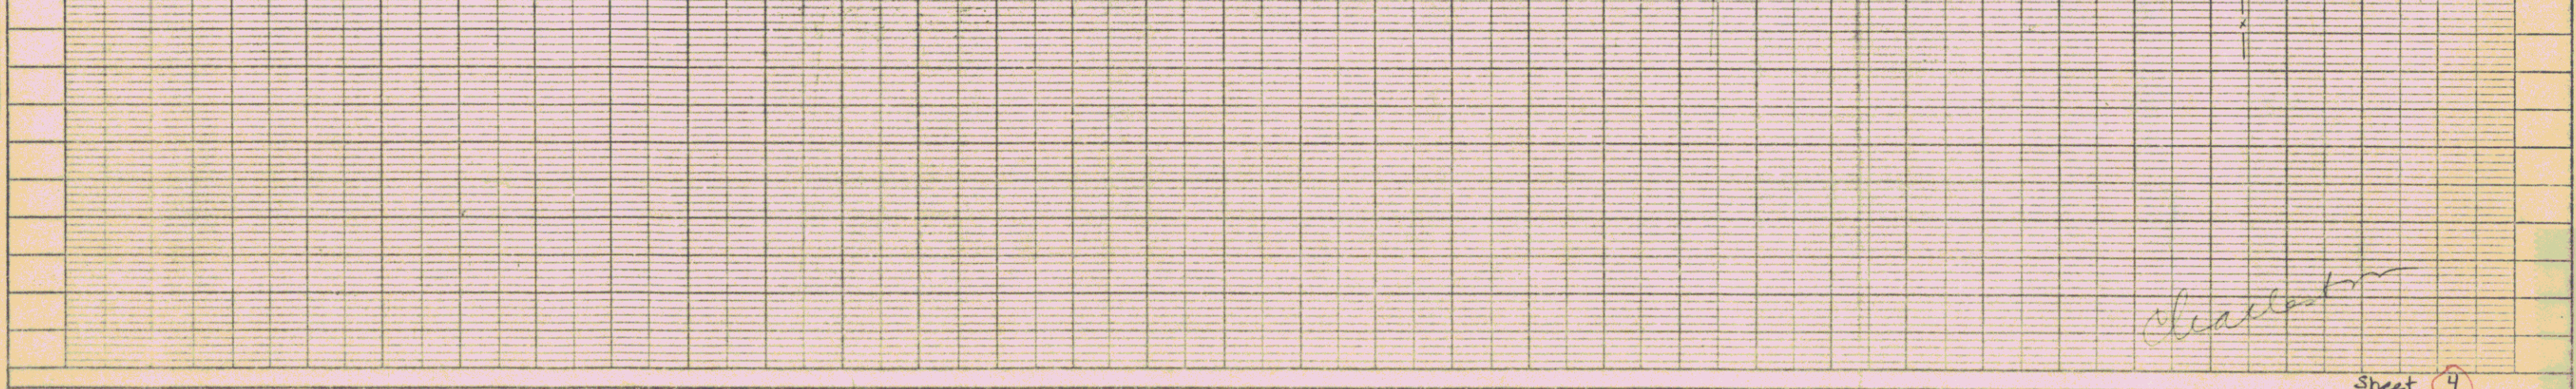

Challenger