

PROFILES
 Rte. U.S. 7 Conn (Sheet No. 104)
 Reloc. T.R. 28 (E) (Sheet No. 105)
 Reloc. T.R. 28 (W) (Sheet No. 106)


STONE FILL FOR SLOPE PROTECTION
 Light Type - Item 512
 Rte. U.S. 7 Conn. Sta. 31+00, R/L C, LI
 Rte. U.S. 7 Conn. Sta. 33+70, R/L
 Rte. U.S. 7 Conn. Sta. 33+75 - 34+10, LI
 Rte. U.S. 7 Conn. Sta. 25+50, LI, & R/L
 Rte. U.S. 7 Conn. Sta. 25+00 - 28+00, R/L
 Reloc. T.R. 28 (E) Sta. 17+50 - 19+00, LI

BRIDGE RAILING - ITEM 512
 Rte. U.S. 7 Conn. Sta. 25+00 - 25+97.5, R/L
 Rte. U.S. 7 Conn. Sta. 25+00 - 26+87, L/L

*** PLANK GUARD RAIL - Item 540**
 Rte. U.S. 7 Conn. Sta. 35+00, 150' R/L
 Rte. U.S. 7 Conn. Sta. 35+00, 240' L/L

*** JUTE MATTING - Item 623**
 Rte. U.S. 7 Conn. Sta. 32+00 - 39+00, Mall

STANDARD STEEL BEAM GUARD RAIL
 W/STEEL POSTS - ITEM 545-A
 Rte. U.S. 7 Conn. Sta. 32+60 - 34+10, R/L
 Rte. U.S. 7 Conn. Sta. 33+06 - 34+10, L/L

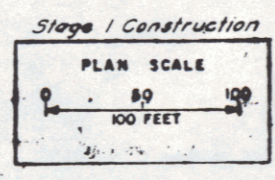

BENNINGTON
 F 219-(17)

ROUTE U.S. 7 CONNECTOR
 PLAN STA 25+00 TO 39+00
 RELOC TOWN RDS 28 (E) & 28 (W)

Sheet 9 of 17 DATE _____
 CONSULTANT _____

* Indicates Stage 2 Construction

6