

WOOD GUARD RAIL REQUIRED
 DISTANCE FROM LEFT BANK
 746+71 12'

18" DEEP







ED. ROAD DIST. NO.	STATE	FED. AID	FISCAL YEAR	SHEET NO.	TOTAL SHEETS
124-1	VA		1950	23	128

BENCH POSTS OF MOOD
 STATION
 744+00
 746+71

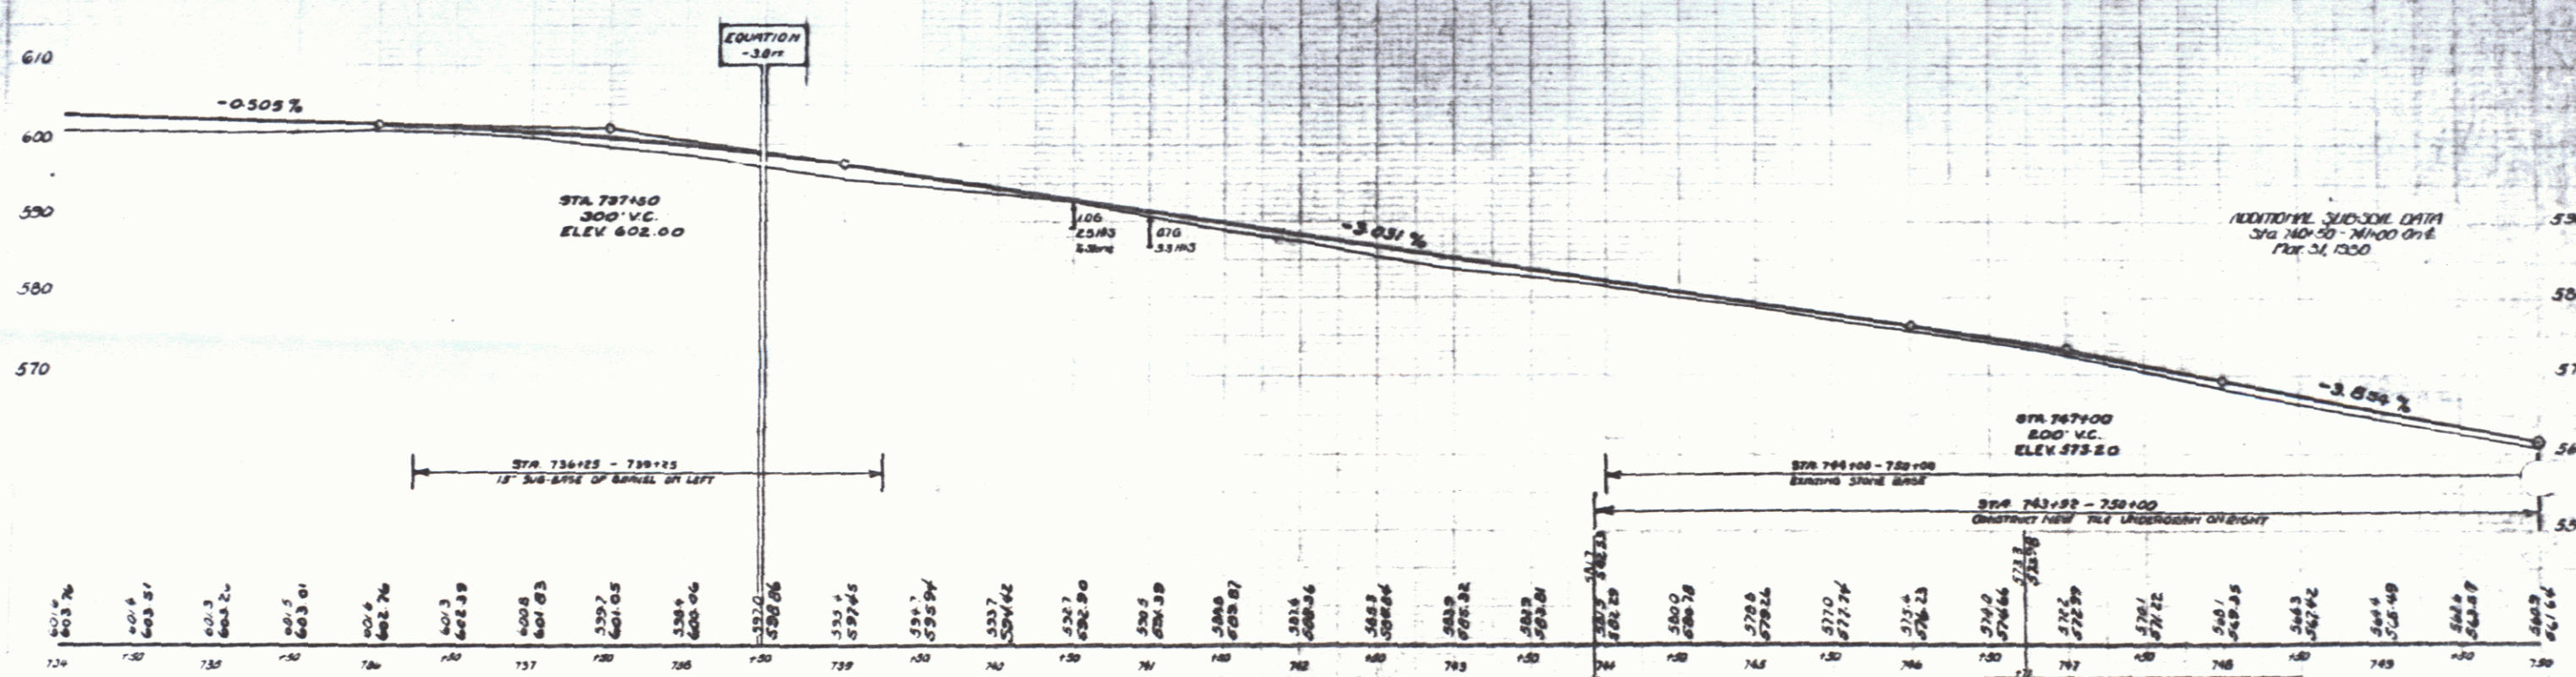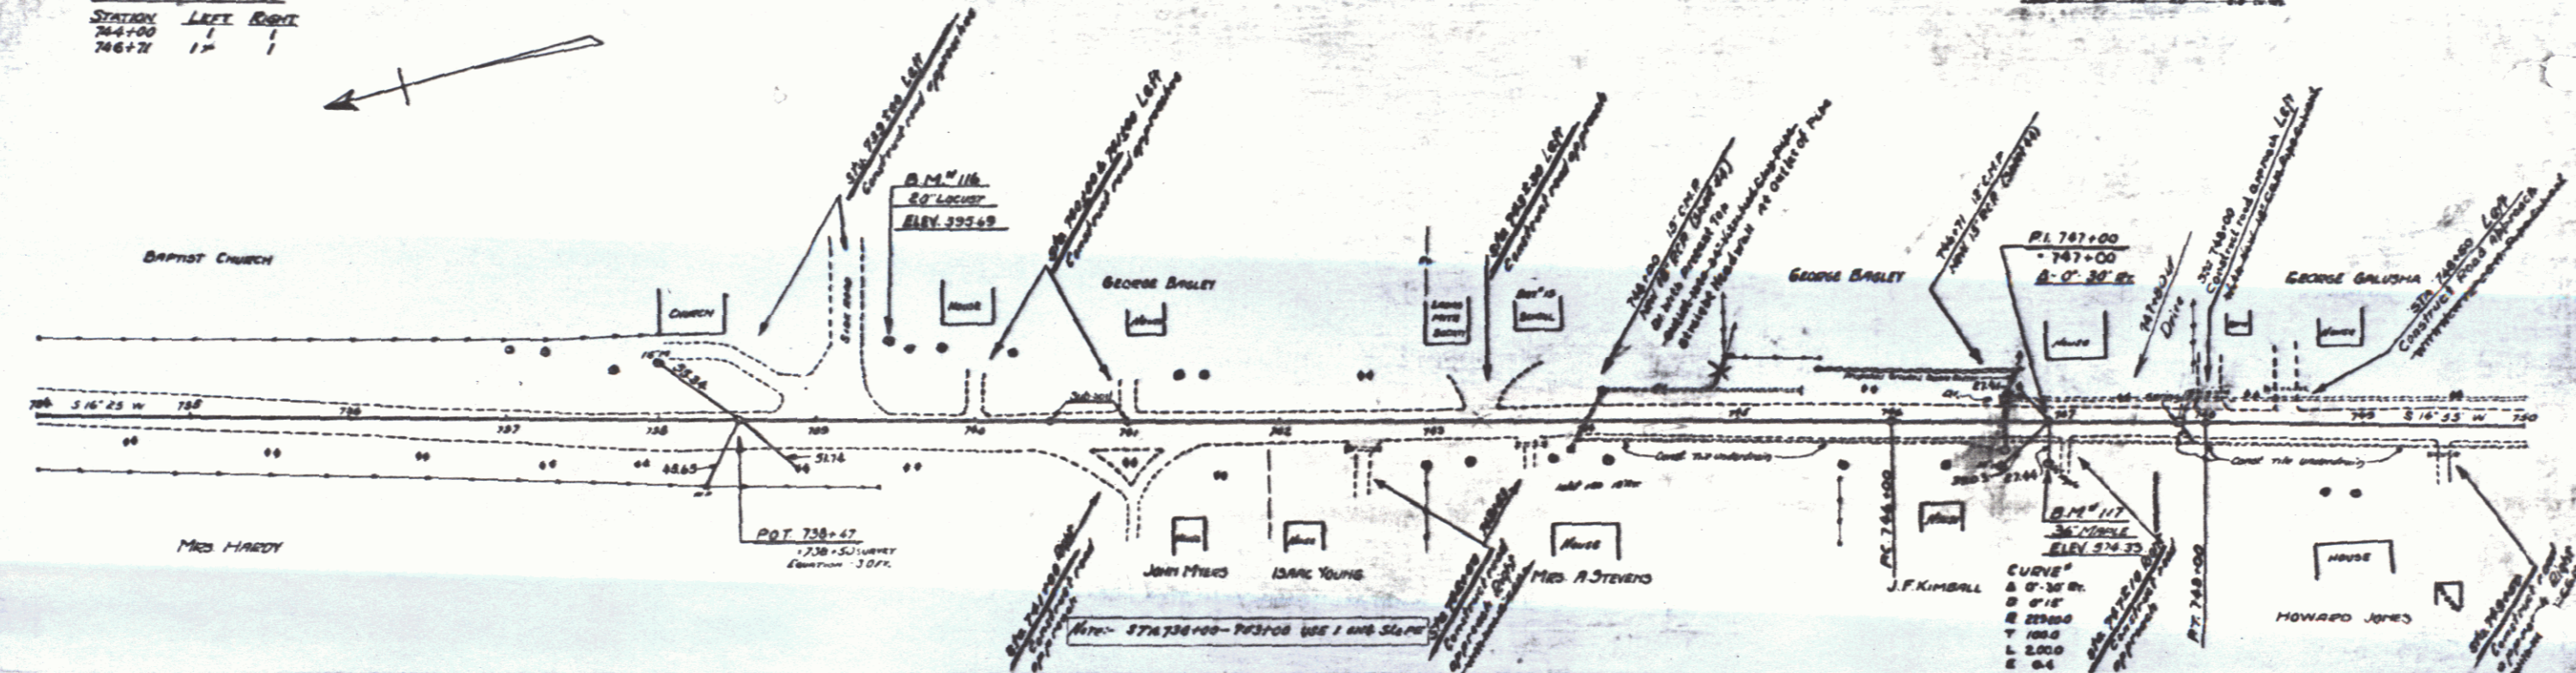

D.M. 116 SPIKE IN FOOT OF 20' LOCUST 50' LY STA 739+15 - ELEV 595.69
 D.M. 117 SPIKE IN FOOT OF 36' MAPLE 27' LY STA 746+58 - ELEV 574.33

DATE	REVISIONS
12-1-50	ADD

SERIES F No. 124-A
 SHEET 23 OF 128