

WOOD GUARD RAIL REQUIRED

CULVERT STATION	LEFT	RIGHT
929+21	24'	24'

CONCRETE GUIDE POSTS REQUIRED

STATION	LEFT	RIGHT
925+50		

NEW DEEP CONCRETE PIPE CULVERTS REQUIRED

STATION	DIM	LEN	CONC	CHCK	EMF	STREEL
929+21	18"	36'	-	300g	3310g	

STANDARD UNDERDRAIN WITH VITRIFIED CLAY PIPE



STATION	L" x	B" x H	LEN	CONC	EMF	STREEL
925+23	6"	6"	50'			

EXISTING PIPE CULVERTS C.G.M.P.

STATION	L" x	DIM	LEN	CONC	EMF	STREEL
926+00	18"	24"				
926+80	18"	24"				
926+50	18"	24"				


STATION	POS	WIDTH	LA
925+21	LT	14' x 11'	3.0

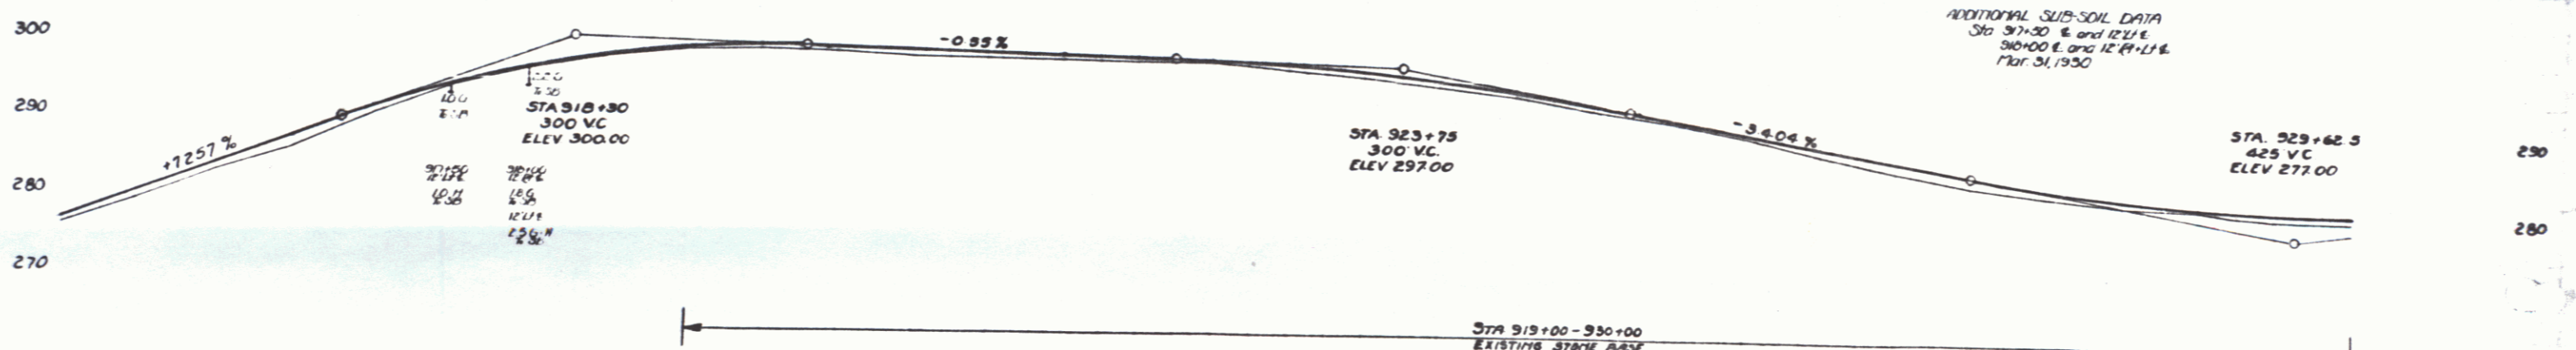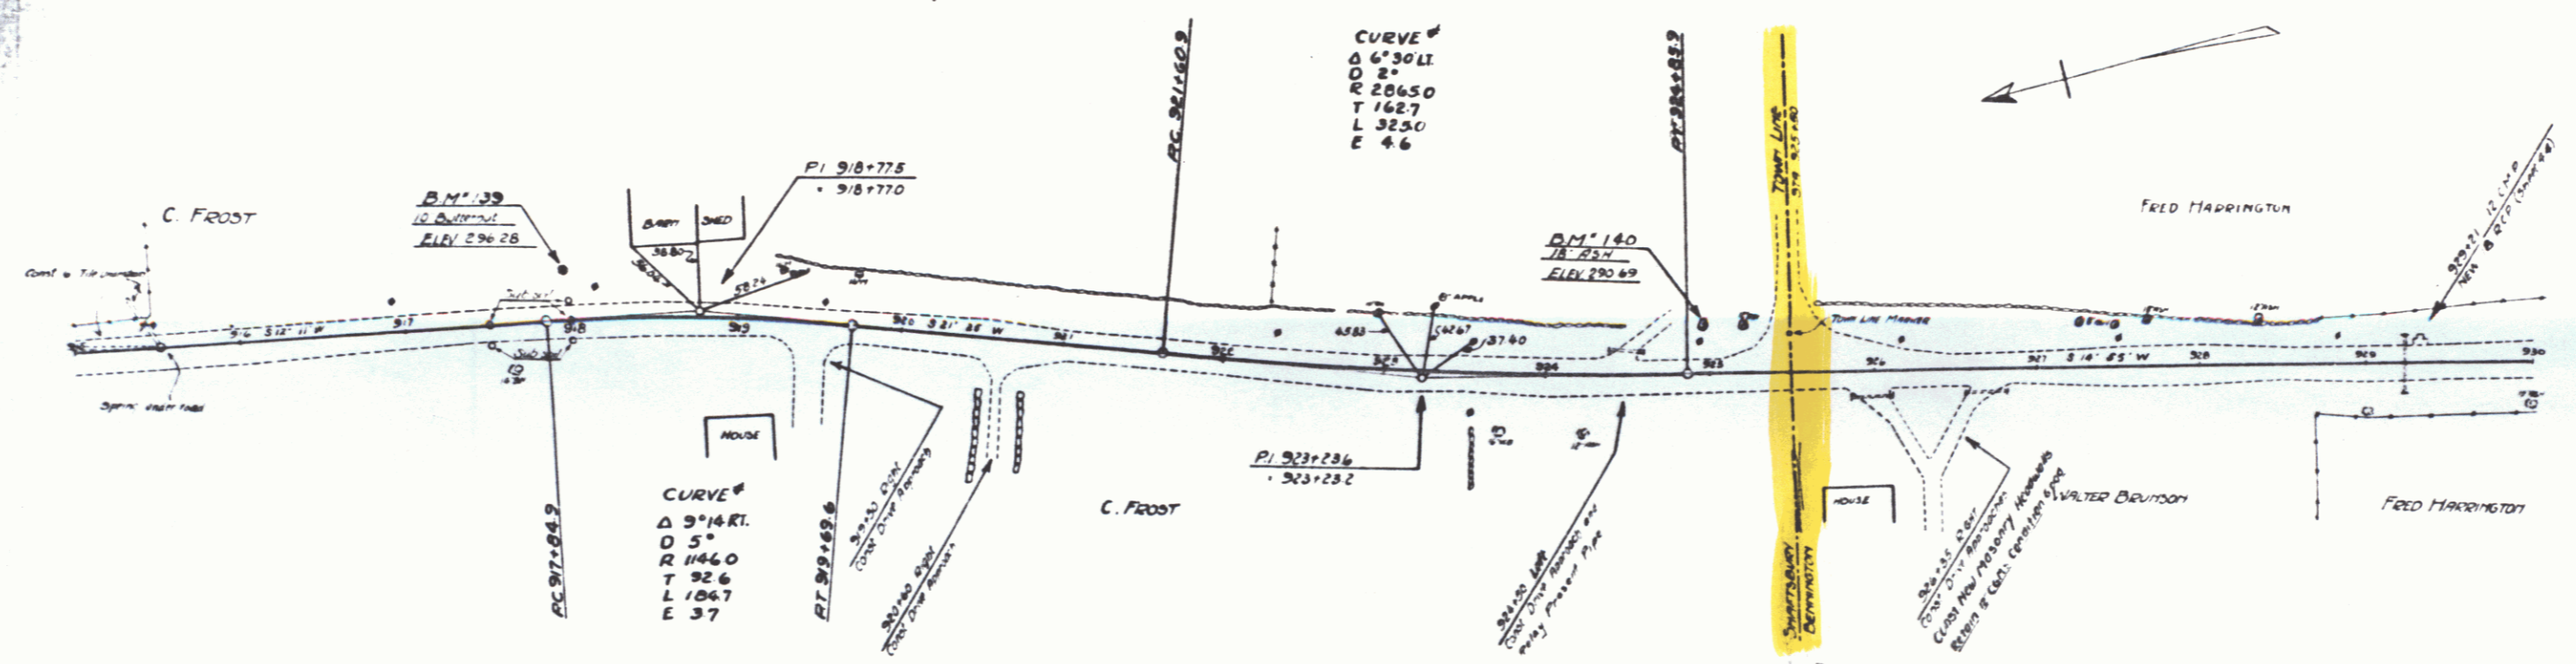


