


BEGIN R.O.W. PROJECT HHS 0137(3)
STA. 270+00 CL

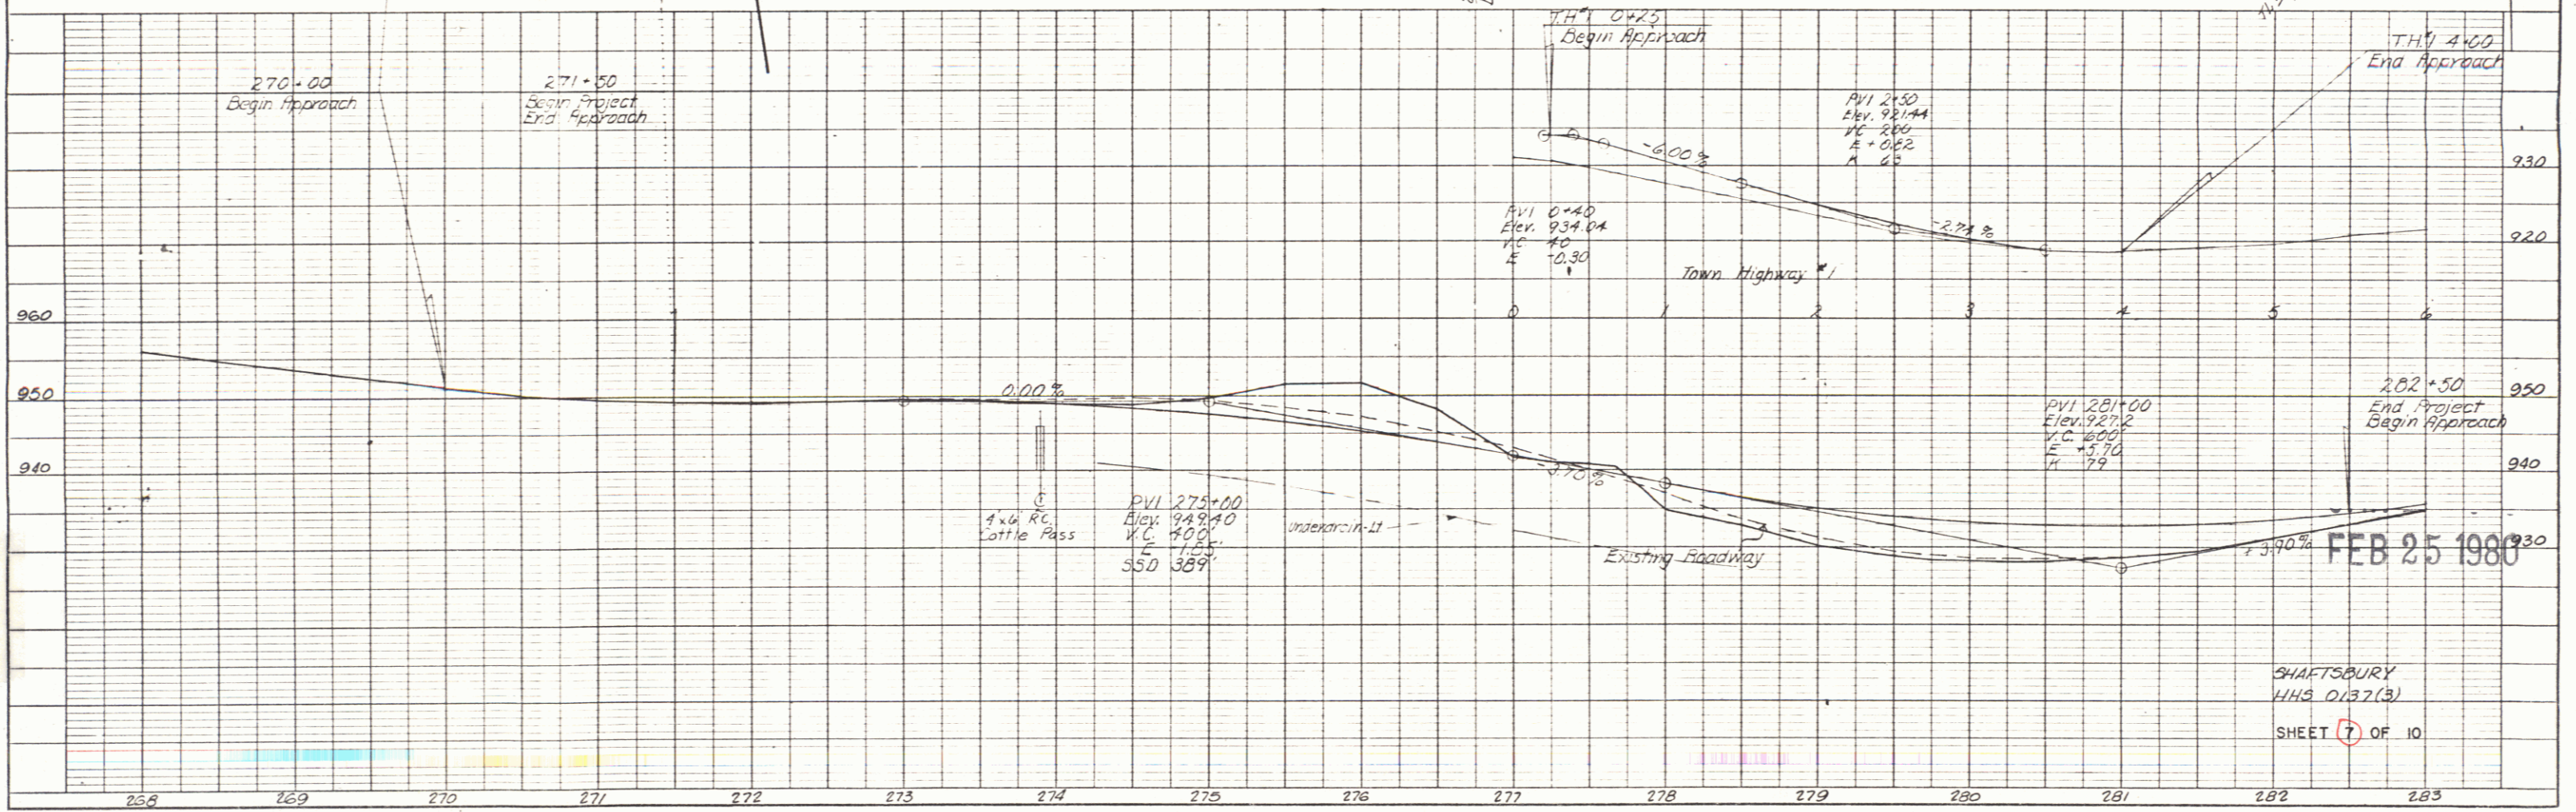

FEB 25 1980

SHAFTSBURY
HHS 0137(3)
SHEET 7 OF 10

PLAN

