


PLAN
 NOTE BOOK
 NO. 10

FILE
 NOTE BOOK
 NO. 10

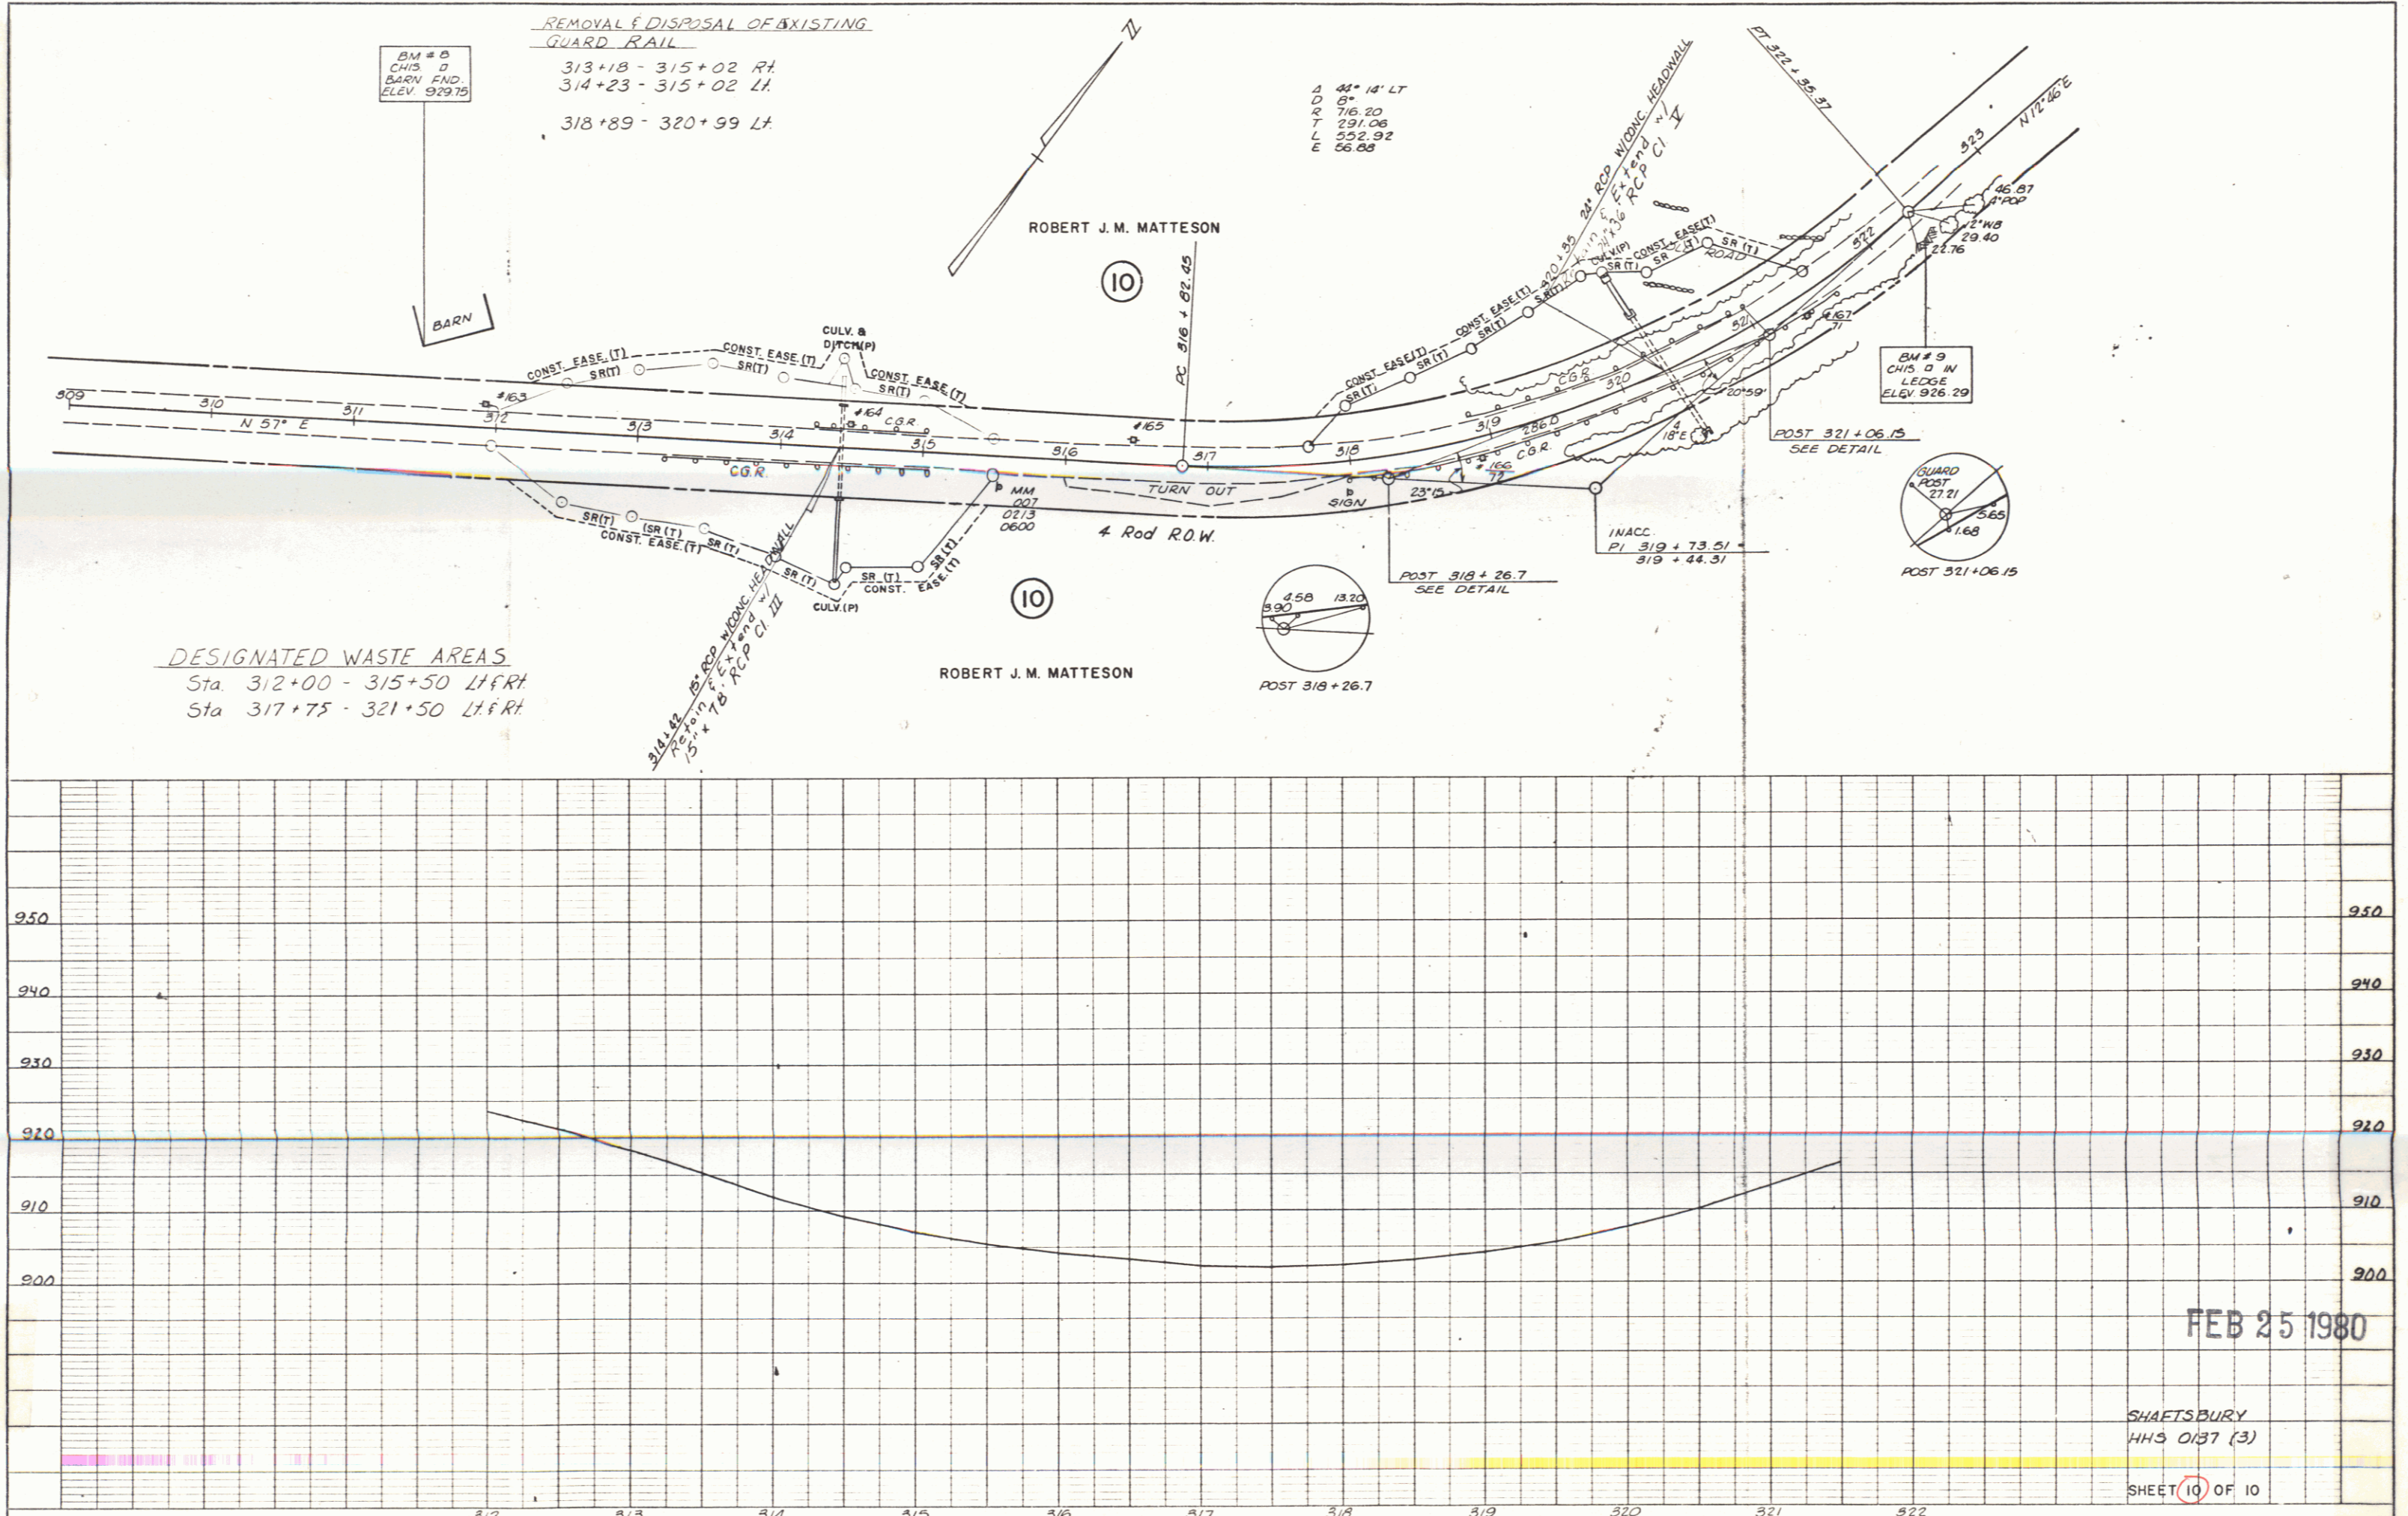

FEB 25 1980

SHAETSBURY
 HHS 0137 (3)
 SHEET 10 OF 10

K&E PLATE 1. PLAN PROFILE
 KURTZ & EMMER CO.