


GRAVEL SURFACE COURSE REQUIRED  
ESTIMATED QUANTITY 300 CUB. YDS.

WOOD GUARD RAIL REQUIRED  
RIGHT STA 0+51 TO 1+15 LENGTH 64 FT.  
LEFT STA 0+21 TO 1+15 LENGTH 63 FT.  
TOTAL THIS SHEET 152 FT.

FED. ROAD DIST. NO. 109 A 1928 3 15

MATERIAL FOR GRADINGS OF APPROACHES SHALL BE OBTAINED FROM STREAM BED EXCAVATION  
MATERIAL FOR SUPERSTRACTION OF APPROACHES SHALL BE OBTAINED FROM STREAM BED EXCAVATION PROVIDING SUITABLE MATERIAL IS FOUND, IF NOT REQUAL GRAVEL SHALL BE PROVIDED AND PAID FOR UNDER GRAVEL SURFACE COURSE, ITEM #1  
IF MATERIAL IS OBTAINED FROM STREAM BED IT SHALL BE PAID FOR UNDER CHANNEL EXCAVATION

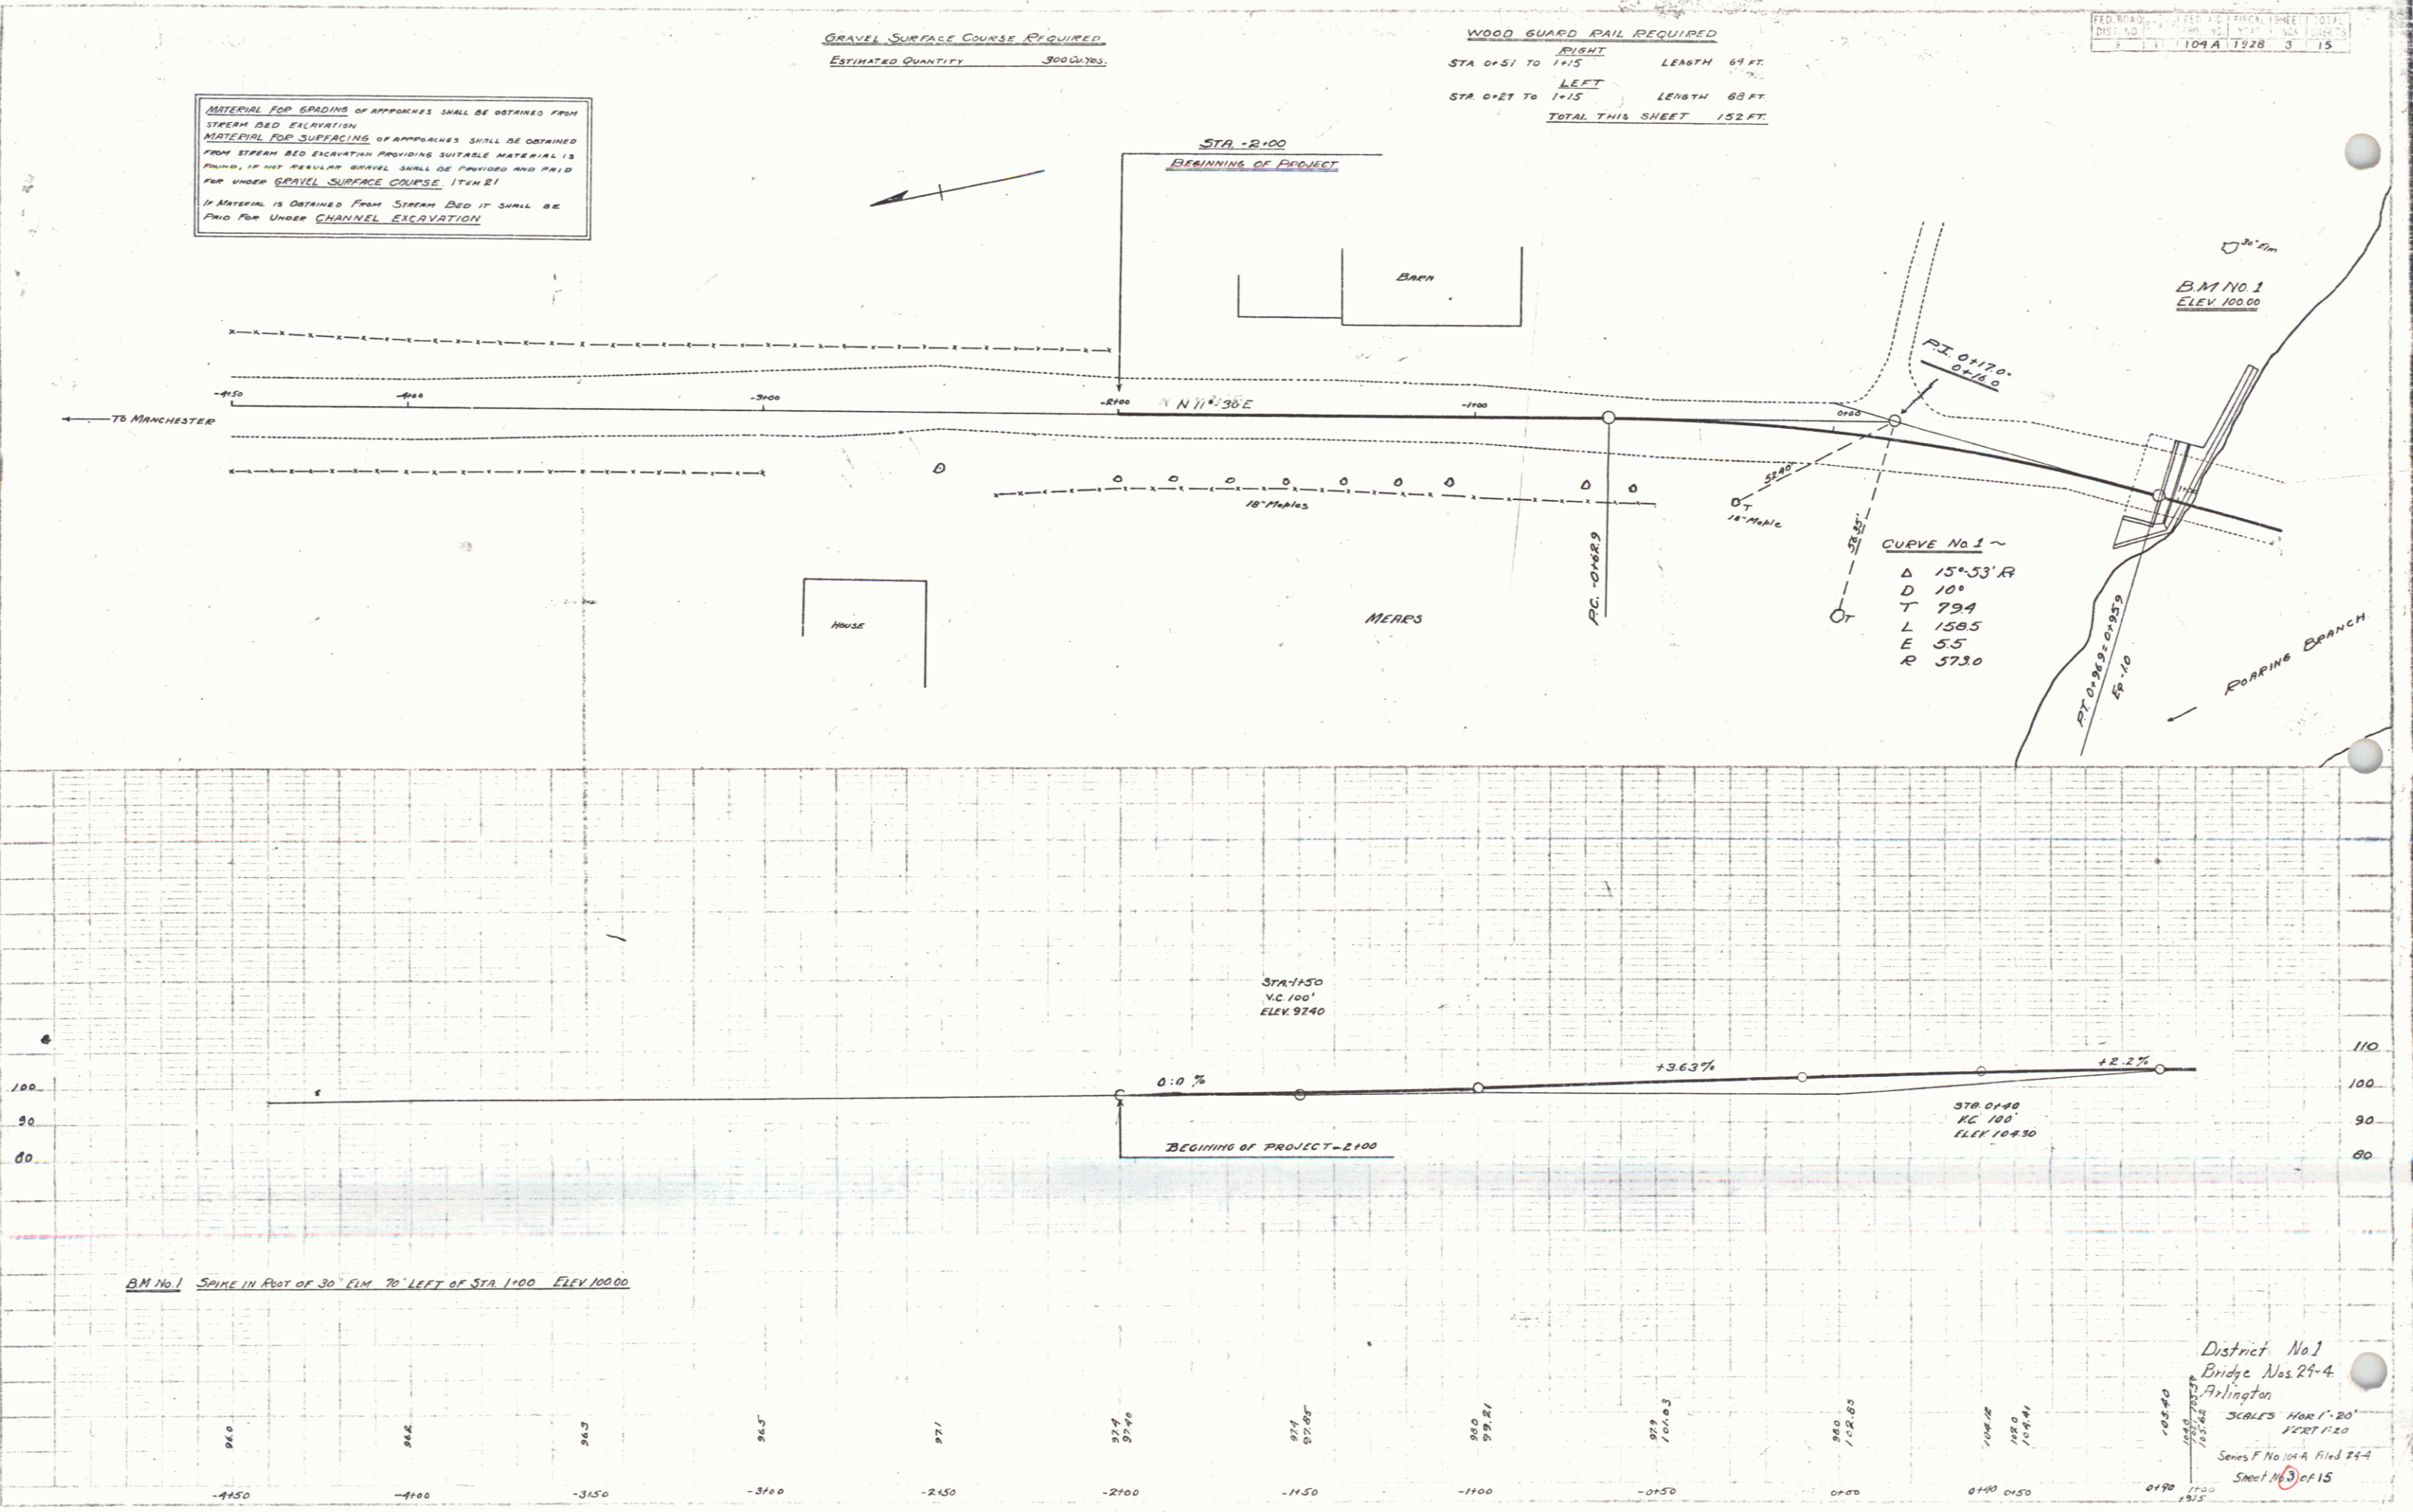

M. W. CHURCHILL  
SUPERVISOR

M. W. CHURCHILL  
SUPERVISOR

BM No. 1 SPIKE IN POST OF 30' ELM 70' LEFT OF STA 1+00 ELEV. 100.00

District No. 1  
Bridge Nos. 24-4  
Arlington  
SCALE: HORIZ. 1" = 20'  
VERT. 1" = 20'  
Series F No. 109 A Filed 12-4  
Sheet 16 of 15