

Wood Guard Rail Required

Station	Left	Right
23514.5-23516.0	24 Ft.	24 Ft.
23611.8-23616.2	24 Ft.	24 Ft.
240157-240181	24 Ft.	24 Ft.




New Reinforcing Concrete Pipe Culverts Required

Station	Diam.	Length	Comp. C.	Steel
235114	18"	32 Ft.	30%	34#
238125	18"	32 Ft.	30%	34#
238100	18"	32 Ft.	30%	34#
240180	18"	32 Ft.	30%	34#

104A 1921 20 20

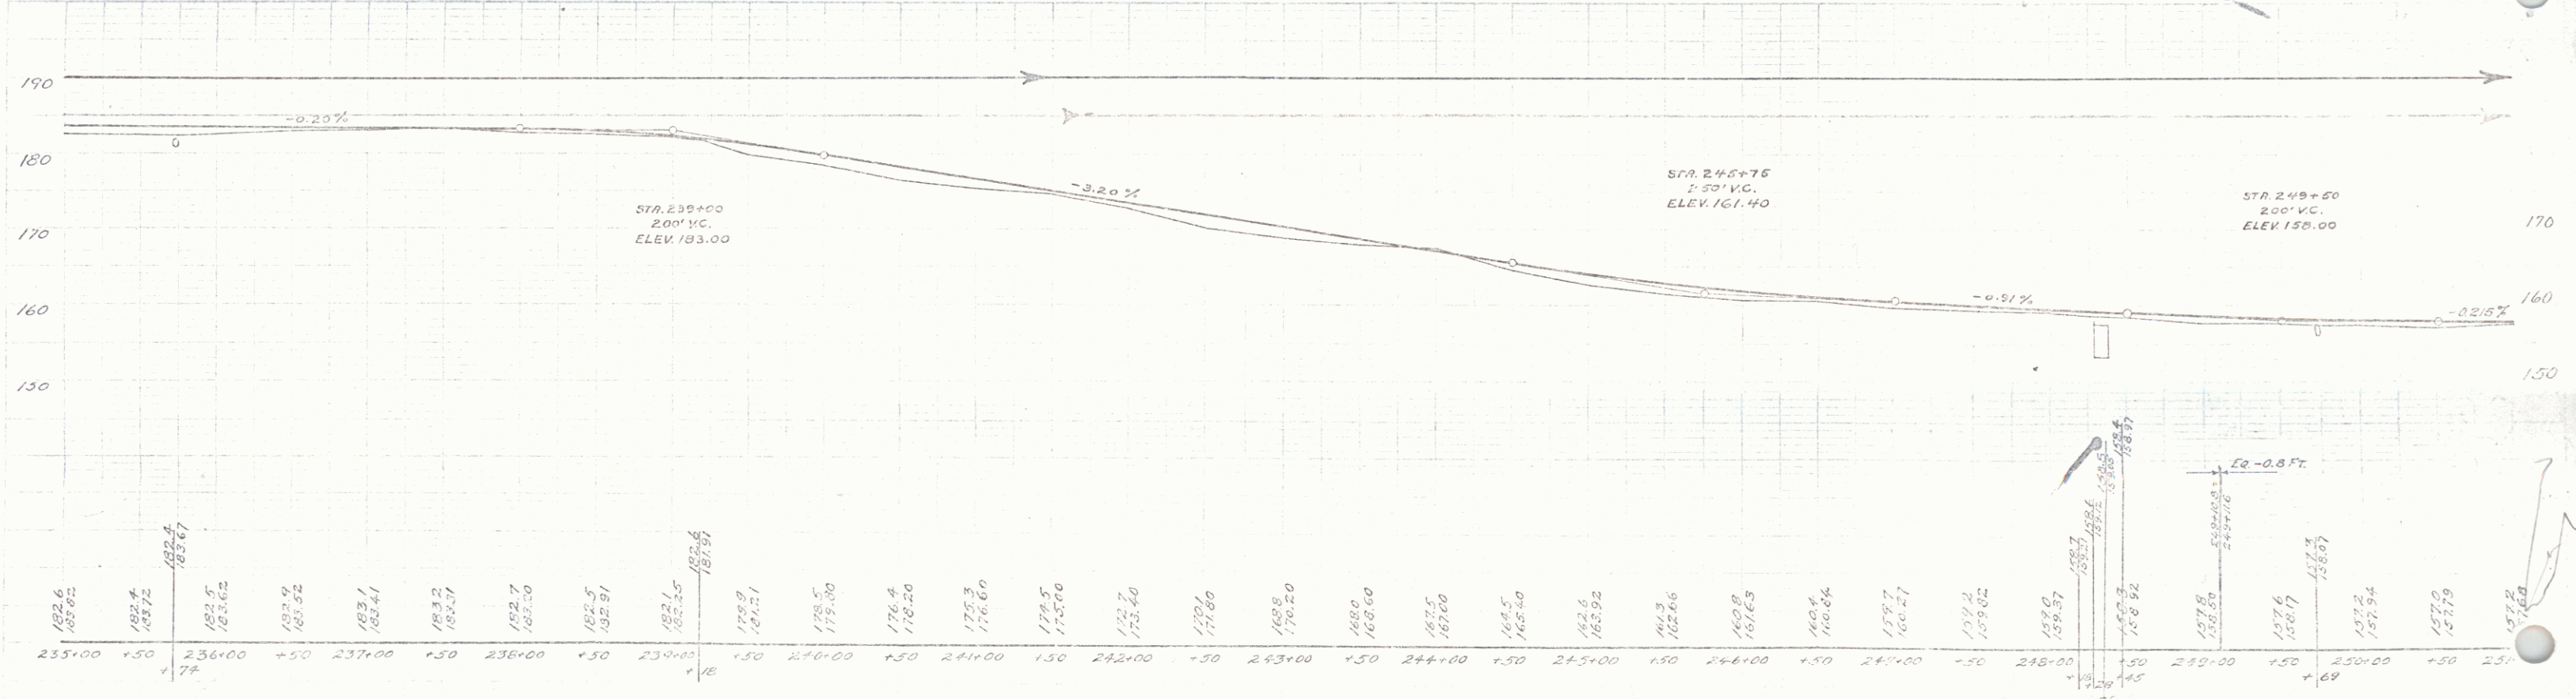

BM 40 = ~~WATERED BOOSE BRIL~~ 8 FT. FT. OF STA. 248+42 - ELEV. 160.69

SERIES F. No. 104A
SHEET 20 OF 90 SHEETS