


POOR ORIGINAL COPY

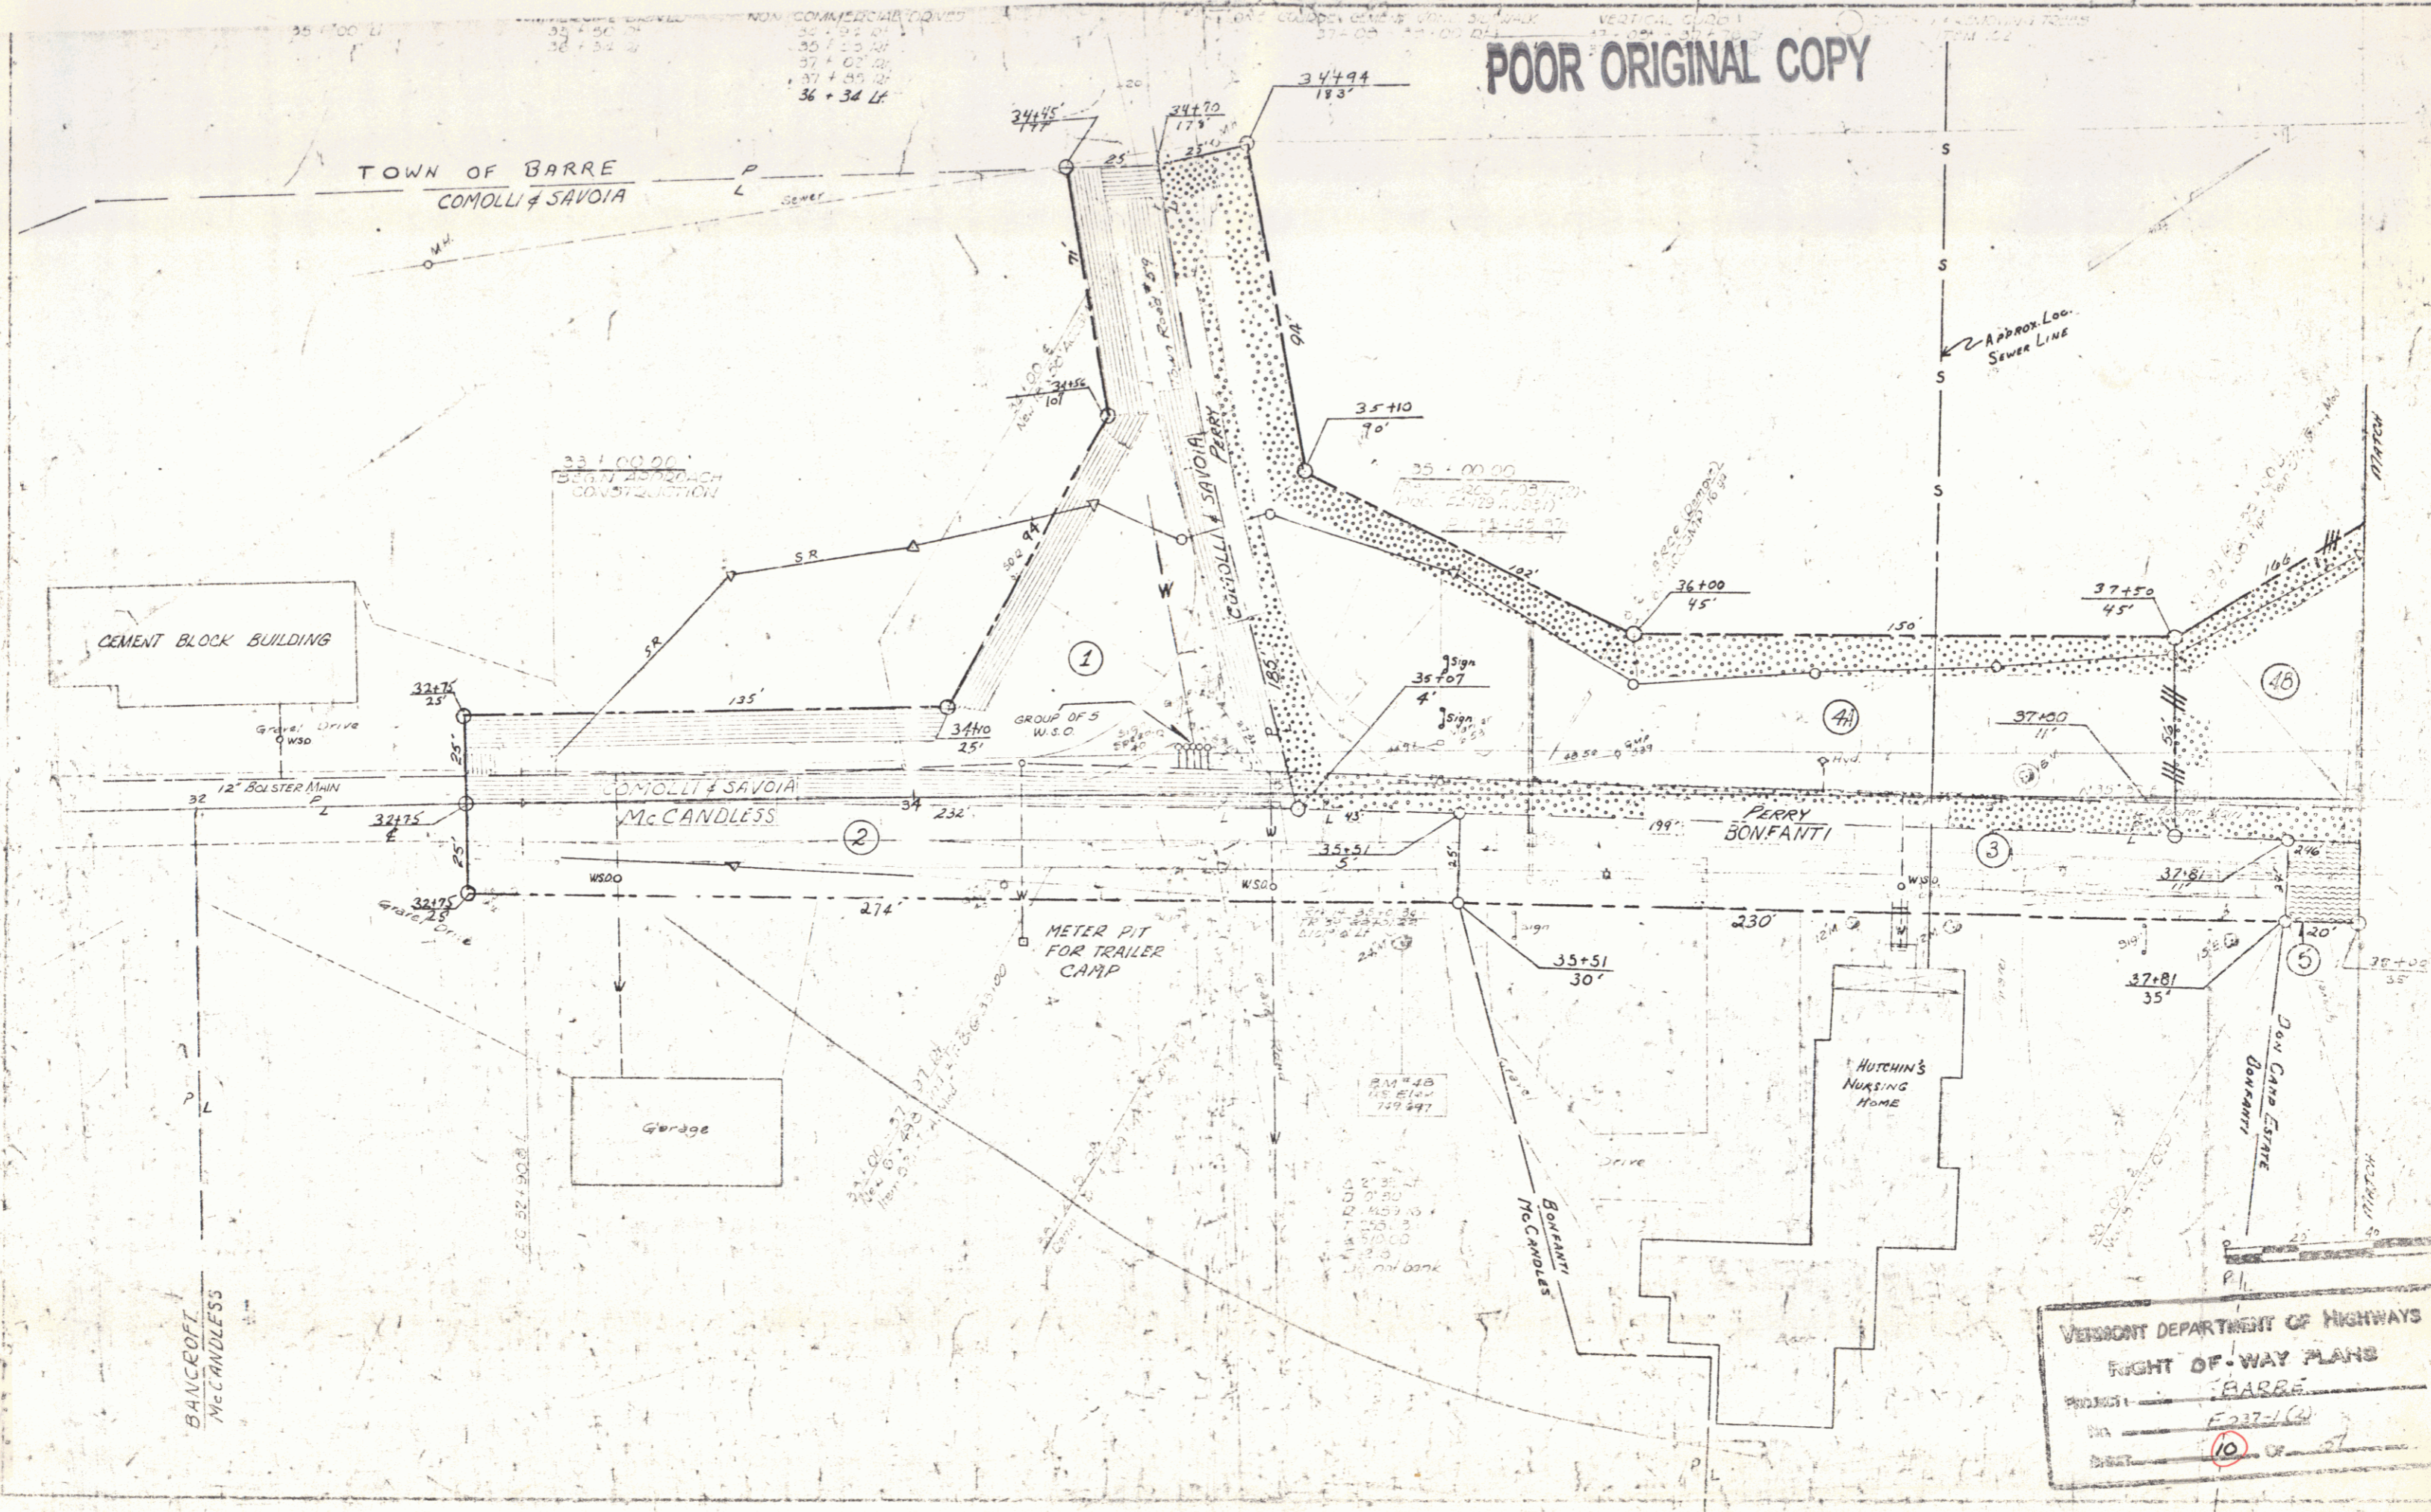

VERMONT DEPARTMENT OF HIGHWAYS
 RIGHT OF WAY PLANS
 PROJECT: BARRE
 DATE: 1937
 SHEET: 10 OF 27