


PROPERTY OWNER - BARRE AREA DEVELOPMENT INC.  
 PARCEL NO. 4  
 TOTAL ACREAGE: 8.7A±  
 TAKING 2.1A±  
 REMAINDER 6.6A±  
 SCALE - 1" = 40'

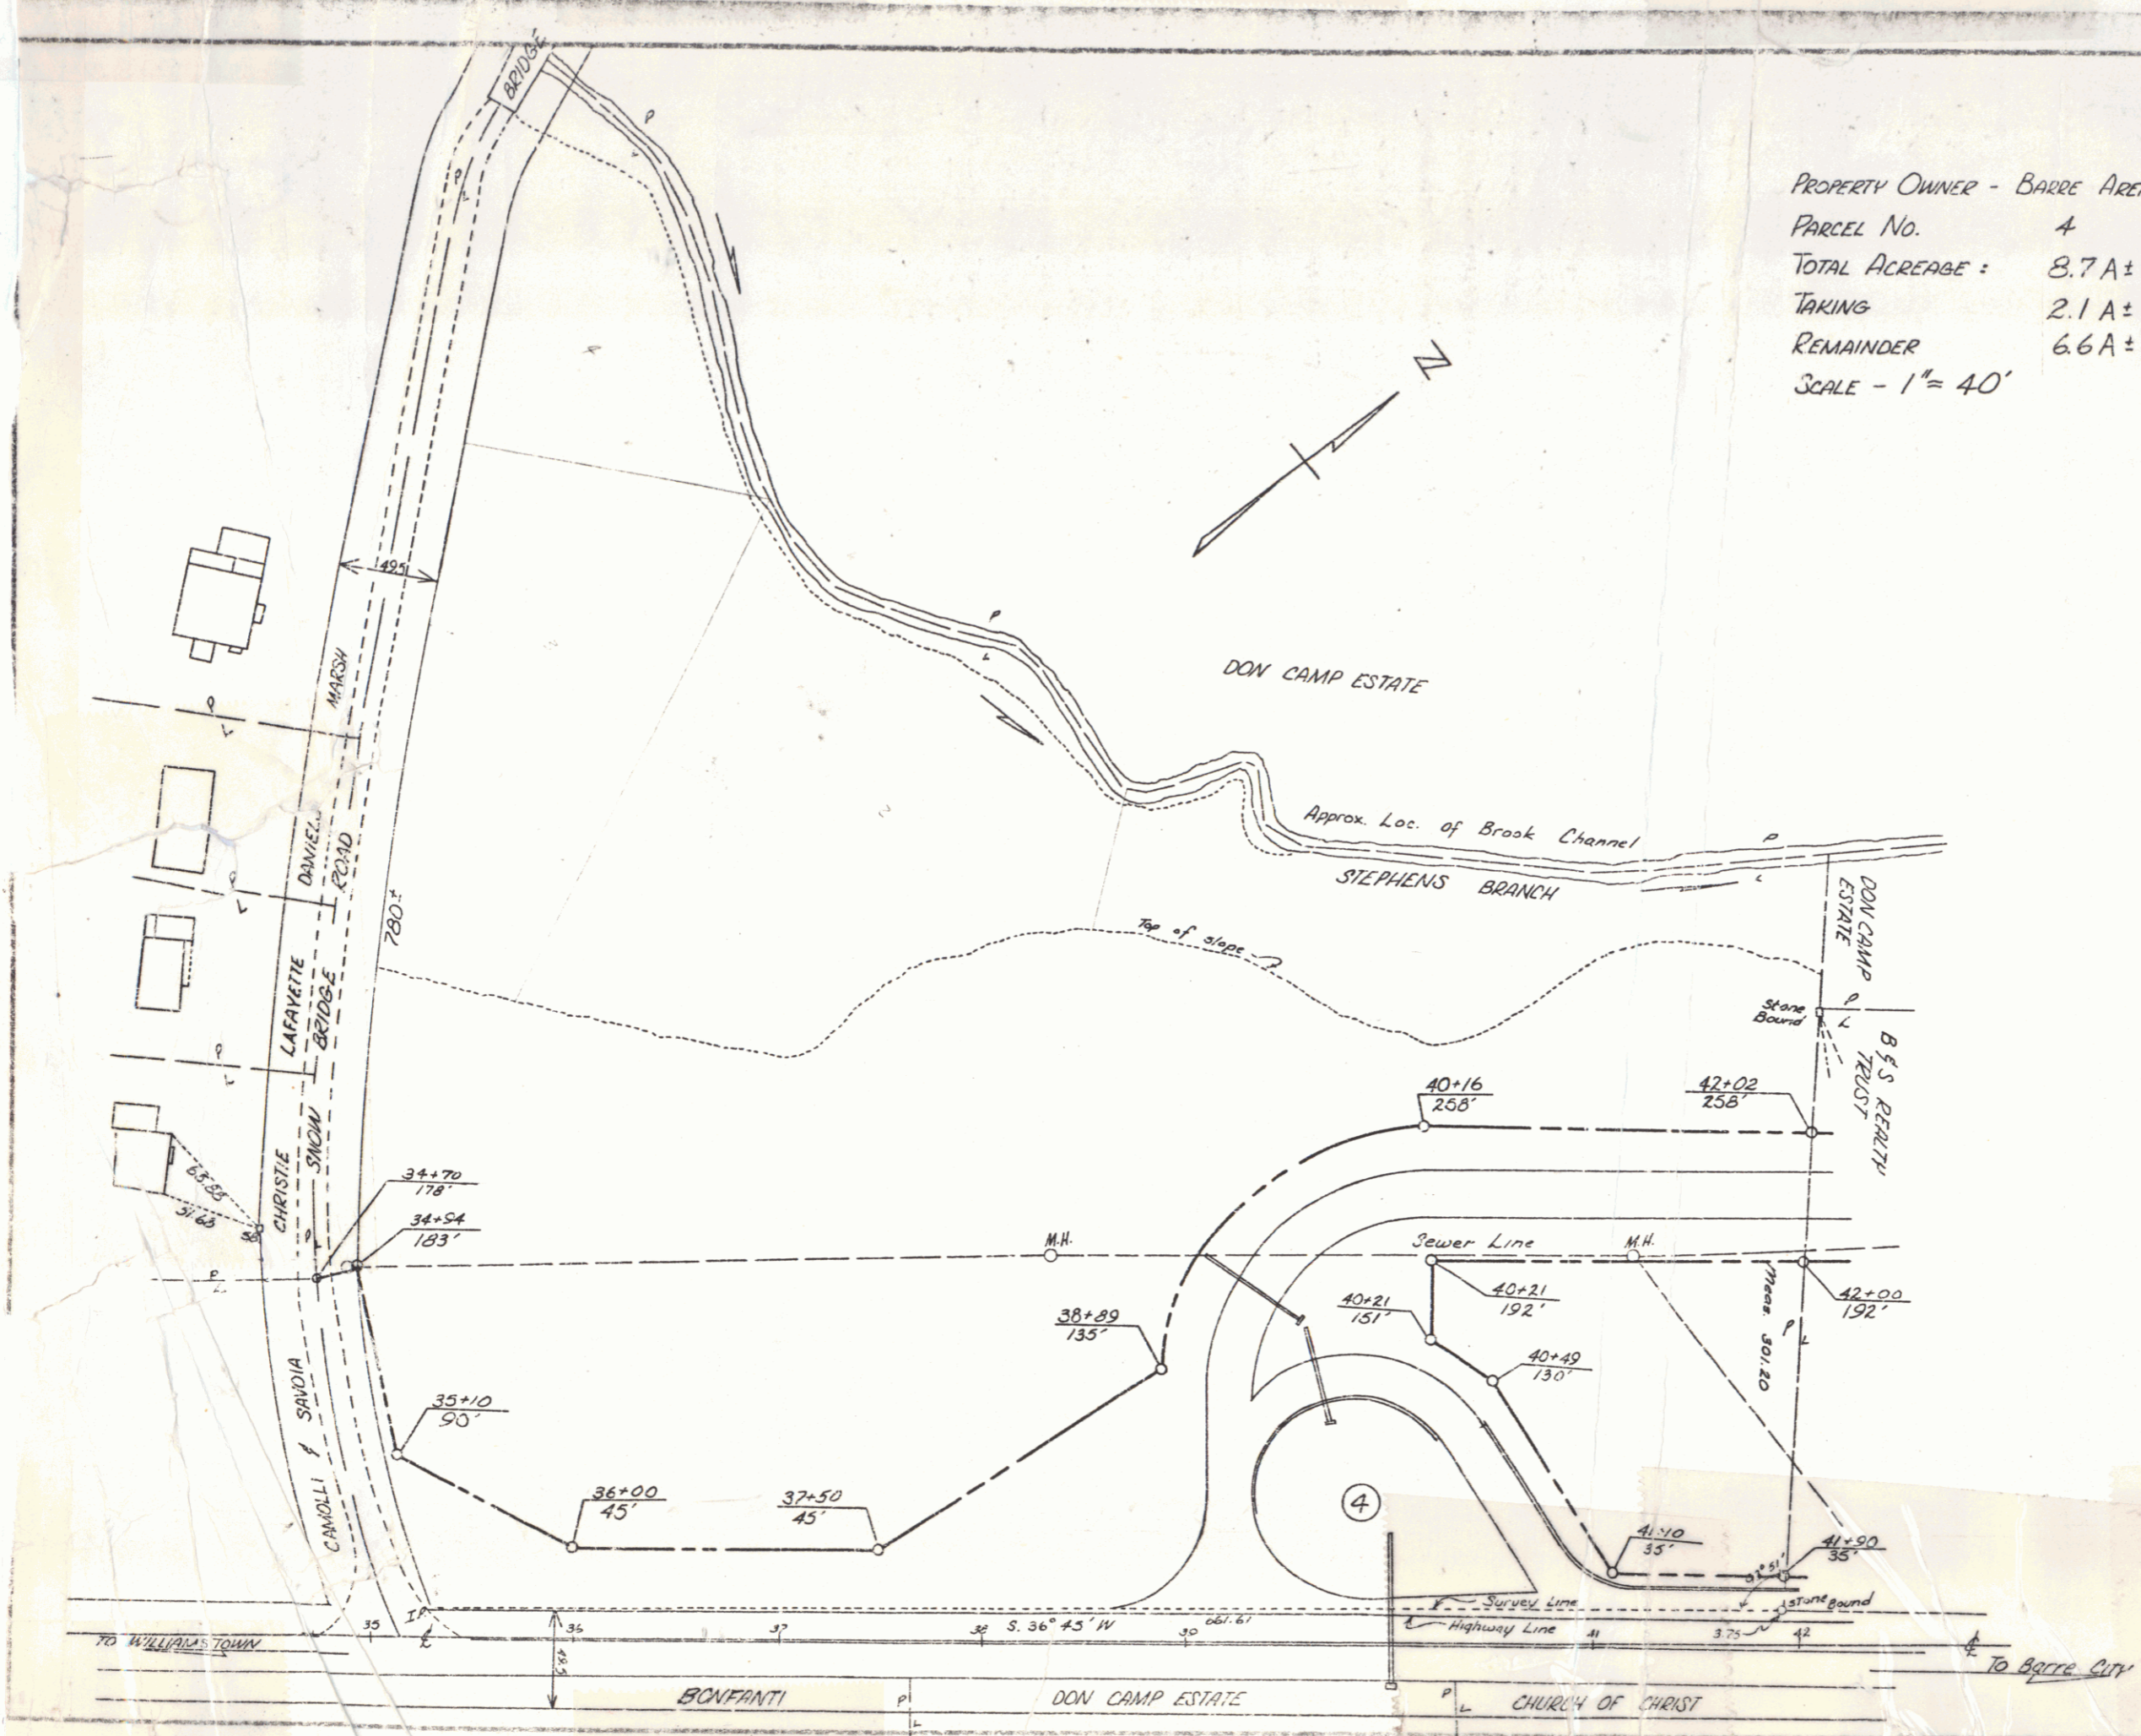

VERMONT DEPARTMENT OF HIGHWAYS  
 RIGHT-OF-WAY PLANS  
 PROJECT BARRE  
 NO. F037-1(2)  
 DATE 22 57

20