

INDEX OF SHEETS

SHEET NO.	TITLE PAGE
1	2-TYPICAL CROSS-SECTION OF IMPROVEMENT } DOUBLE BITUMINOUS SURFACE COURSE
2	3-STANDARD CONST. DETAILS
3	4-PLAN & PROFILE
4	5-S.T.B. 20 NO. 25 MODIFIED FOR 22' ROADWAY (WITH 8" ALLOWANCE FOR SURFACE COURSE)
5	6-5/8" SQUARE 12-0 HEIGHT SEAT STEPPED
6	7-S.B. 2 DETAILS S-202-204-220-221
7	8-S.B. 2A " S-223-227-232
8	9-S.B. 2B " S-241-242
9	10-S.B. 5 " CABLE GUARD RAIL
10	11-S.B. 6 " S-605 (22' RDWY) S-606 (22' RDWY)
11	12-13 CROSS SECTIONS

FED. ROAD DIST. NO.	STATE	FED. AID PROJ. NO.	FISCAL YEAR	SHEET NO.	TOTAL SHEETS
9	VT.	103A	1932	1	13

STATE OF VERMONT
STATE HIGHWAY DEPARTMENT

PLAN AND PROFILE OF PROPOSED STATE HIGHWAY
 FEDERAL AID PROJECT


TOWN OF SEARSBURG
 VT ROUTE NO. 9 *Dist # 998793*

BRATTLEBORO-BENNINGTON ROAD
 BRIDGE LOCATED
 163 MILES EASTERLY OF JUNCTION
 ROUTE U.S. 7

LENGTH OF BRIDGE - 28 FEET = 0.005 MILES

PROJECT - 28 " 0.005 "

SCALES
 PLAN - - - - - 1 INCH = 20 FEET
 PROFILE HORIZONTAL - - - - - 1" = 20 "
 VERTICAL - - - - - 1" = 20 "
 CROSS SECTIONS - - - - - 1" = 5 "

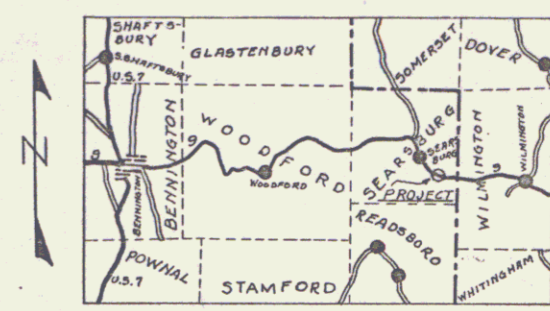

3.75
 DIST # 24
 RIGHT-OF-WAY DIVISION
 TOWN FILE
 PERPETUAL
 Town of *VT 9*
 (To Be Returned To R.O.W. Division)
 APPROVED: March 14, 1932.
 MP 3908-3913

These plans are subject to such revisions as may be required by the Bureau of Public Roads or the Commissioner of Highways.

CONVENTIONAL SIGNS

COUNTY LINE	GROUND ELEVATION
TOWN LINE	GRADE ELEVATION
FENCE LINE	
STONE WALL	
UNFENCED PROPERTY	
GUARD RAIL	
TRAVELED WAY	
RAILROAD	
RETAINING WALL	
CENTER LINE	
SURVEY LINE	
CULVERT	
DROP INLET	
TROLLEY POLE	
POWER POLE	
TELEPHONE POLE	
TREES	
HEDGE	

CURVE DATA

DEFLECTION ANGLE	Δ
DEGREE OF CURVE	D
RADIUS OF CURVE	R
TANGENT DISTANCE	T
LENGTH OF CURVE	L
EXTERNAL DISTANCE	E
POINT OF INTERSECTION	P.I.
POINT OF CURVE	P.C.
POINT OF TANGENT	P.T.
POINT ON TANGENT	P.O.T.

BRIDGE ON ROUTE NO. 9
 MILEAGE STA. 1300+10

SUBMITTED BY ORDER OF THE STATE HIGHWAY BOARD
H. Sargent
 COMMISSIONER OF HIGHWAYS

Date *3/11/1932*

RECOMMENDED _____
 DISTRICT ENGINEER BUREAU OF PUBLIC ROADS
 RECOMMENDED FOR APPROVAL _____
 CHIEF ENGINEER BUREAU OF PUBLIC ROADS
 APPROVED _____
 DIRECTOR - BUREAU OF PUBLIC ROADS

SERIES F. NO. 103A FILED
 SHEET 1 OF 13

DIST. #1 PLANS

