

**INDEX OF SHEETS**

SHEET NO. 1	TITLE PAGE
" 2	TYPICAL CROSS-SECTION OF IMPROVEMENT
" 3	BANKING AND WIDENING TABLES
" 4	PLAN AND PROFILE STA. 733+50 - 740+00
" 5	" " " " 740+00 - 743+00
" 6	S-40 SIGNS AND LIGHTS

BITUMINOUS MACADAM SURFACE COURSE  
 BROKEN STONE BASE COURSE

FED. ROAD DIST. NO.	STATE	FED. AID PROJ. NO.	FISCAL YEAR	SHEET NO.	TOTAL SHEETS
9	VT.	105-F	1936	1	6

**STATE OF VERMONT  
 STATE HIGHWAY DEPARTMENT**


**PLAN AND PROFILE OF PROPOSED  
 STATE HIGHWAY**

FEDERAL AID PROJECT.

**TOWN OF SEARSBURG**  
 VT ROUTE 9 Pin# 99R794

BENNINGTON - BRATTLEBORO ROAD  
 BRIDGE LOCATED  
 1.73 MILES WESTERLY OF WILMINGTON-  
 SEARSBURG TOWN LINE

LENGTH OF PROJECT 788 FEET - 0.149 MILES

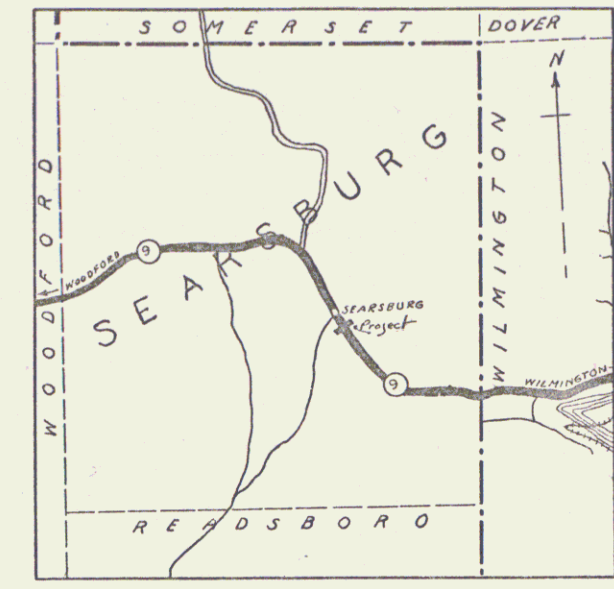

SCALE: 1 INCH = 1 MILE

MP 3.96 - 4.16  
 RIGHT-OF-WAY DIVISION  
 TOWN FILE

PERPETUAL  
 Form of U+9  
 (To Be Returned To R.O.W. Division)  
 MP 3.918 - 4.067


FAP 105-F
STA 733+50 - PROJECT BEGINS
STA 735+54.2 - STOPS
STA 737+16.2 - RESUMES
STA 743+00 - ENDS

**SCALES**

PLAN - SHEETS 4-5 OF 6 SHEETS | .. = 50 ..  
 PROFILE HORIZONTAL - | .. = 50 ..  
 VERTICAL - | .. = 10 ..

*These plans are subject to such revisions as may be required by the Bureau of Public Roads and the Commissioner of Highways. Construction is to be carried on in accordance with the plans and standard road and bridge specifications of 1930 including all subsequent approved revisions, and such revised specifications and special provisions as are submitted with the plans.*

MILEAGE STA. 1297+15  
 ROUTE 9

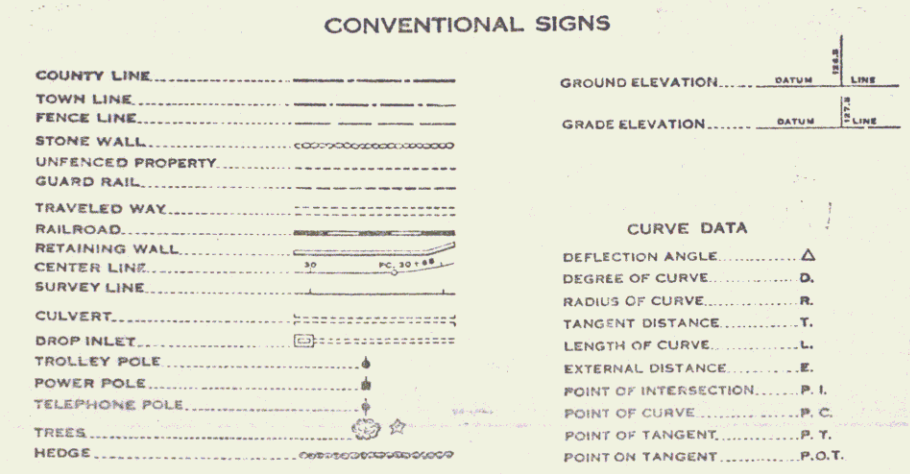

*Note*  
 The alignment and grades for this project are to be the same as on the original plans originally submitted for W.R.H. 105-F, except that the grade is raised 5/8 inches.

APPROVED: FEB. 12, 1934 (APRIL 1, 1934)

SUBMITTED BY ORDER OF THE STATE HIGHWAY DEPARTMENT  
 H.P. [Signature]  
 COMMISSIONER OF HIGHWAYS

RECOMMENDED [Signature]  
 DISTRICT ENGINEER  
 BUREAU OF PUBLIC ROADS  
 RECOMMENDED FOR APPROVAL [Signature]  
 CHIEF ENGINEER  
 BUREAU OF PUBLIC ROADS  
 APPROVED [Signature]  
 DISTRICT ENGINEER OF PUBLIC ROADS

FAP 105-F  
 SHEET 1 OF 6

DIST. # 1 PLANS