


Note - Second Stage Construction of F.A.P. 105-F (1936) to include construction of Surface Course Base and Shoulders. First Stage Construction (N.H. 105-F) included Bridge, Grading, Sub-base, Curbs, Ditch and Culverts, constructed by contract in 1933.

The grades on this project are figured for the finished surface.

105-F 1936 4 6

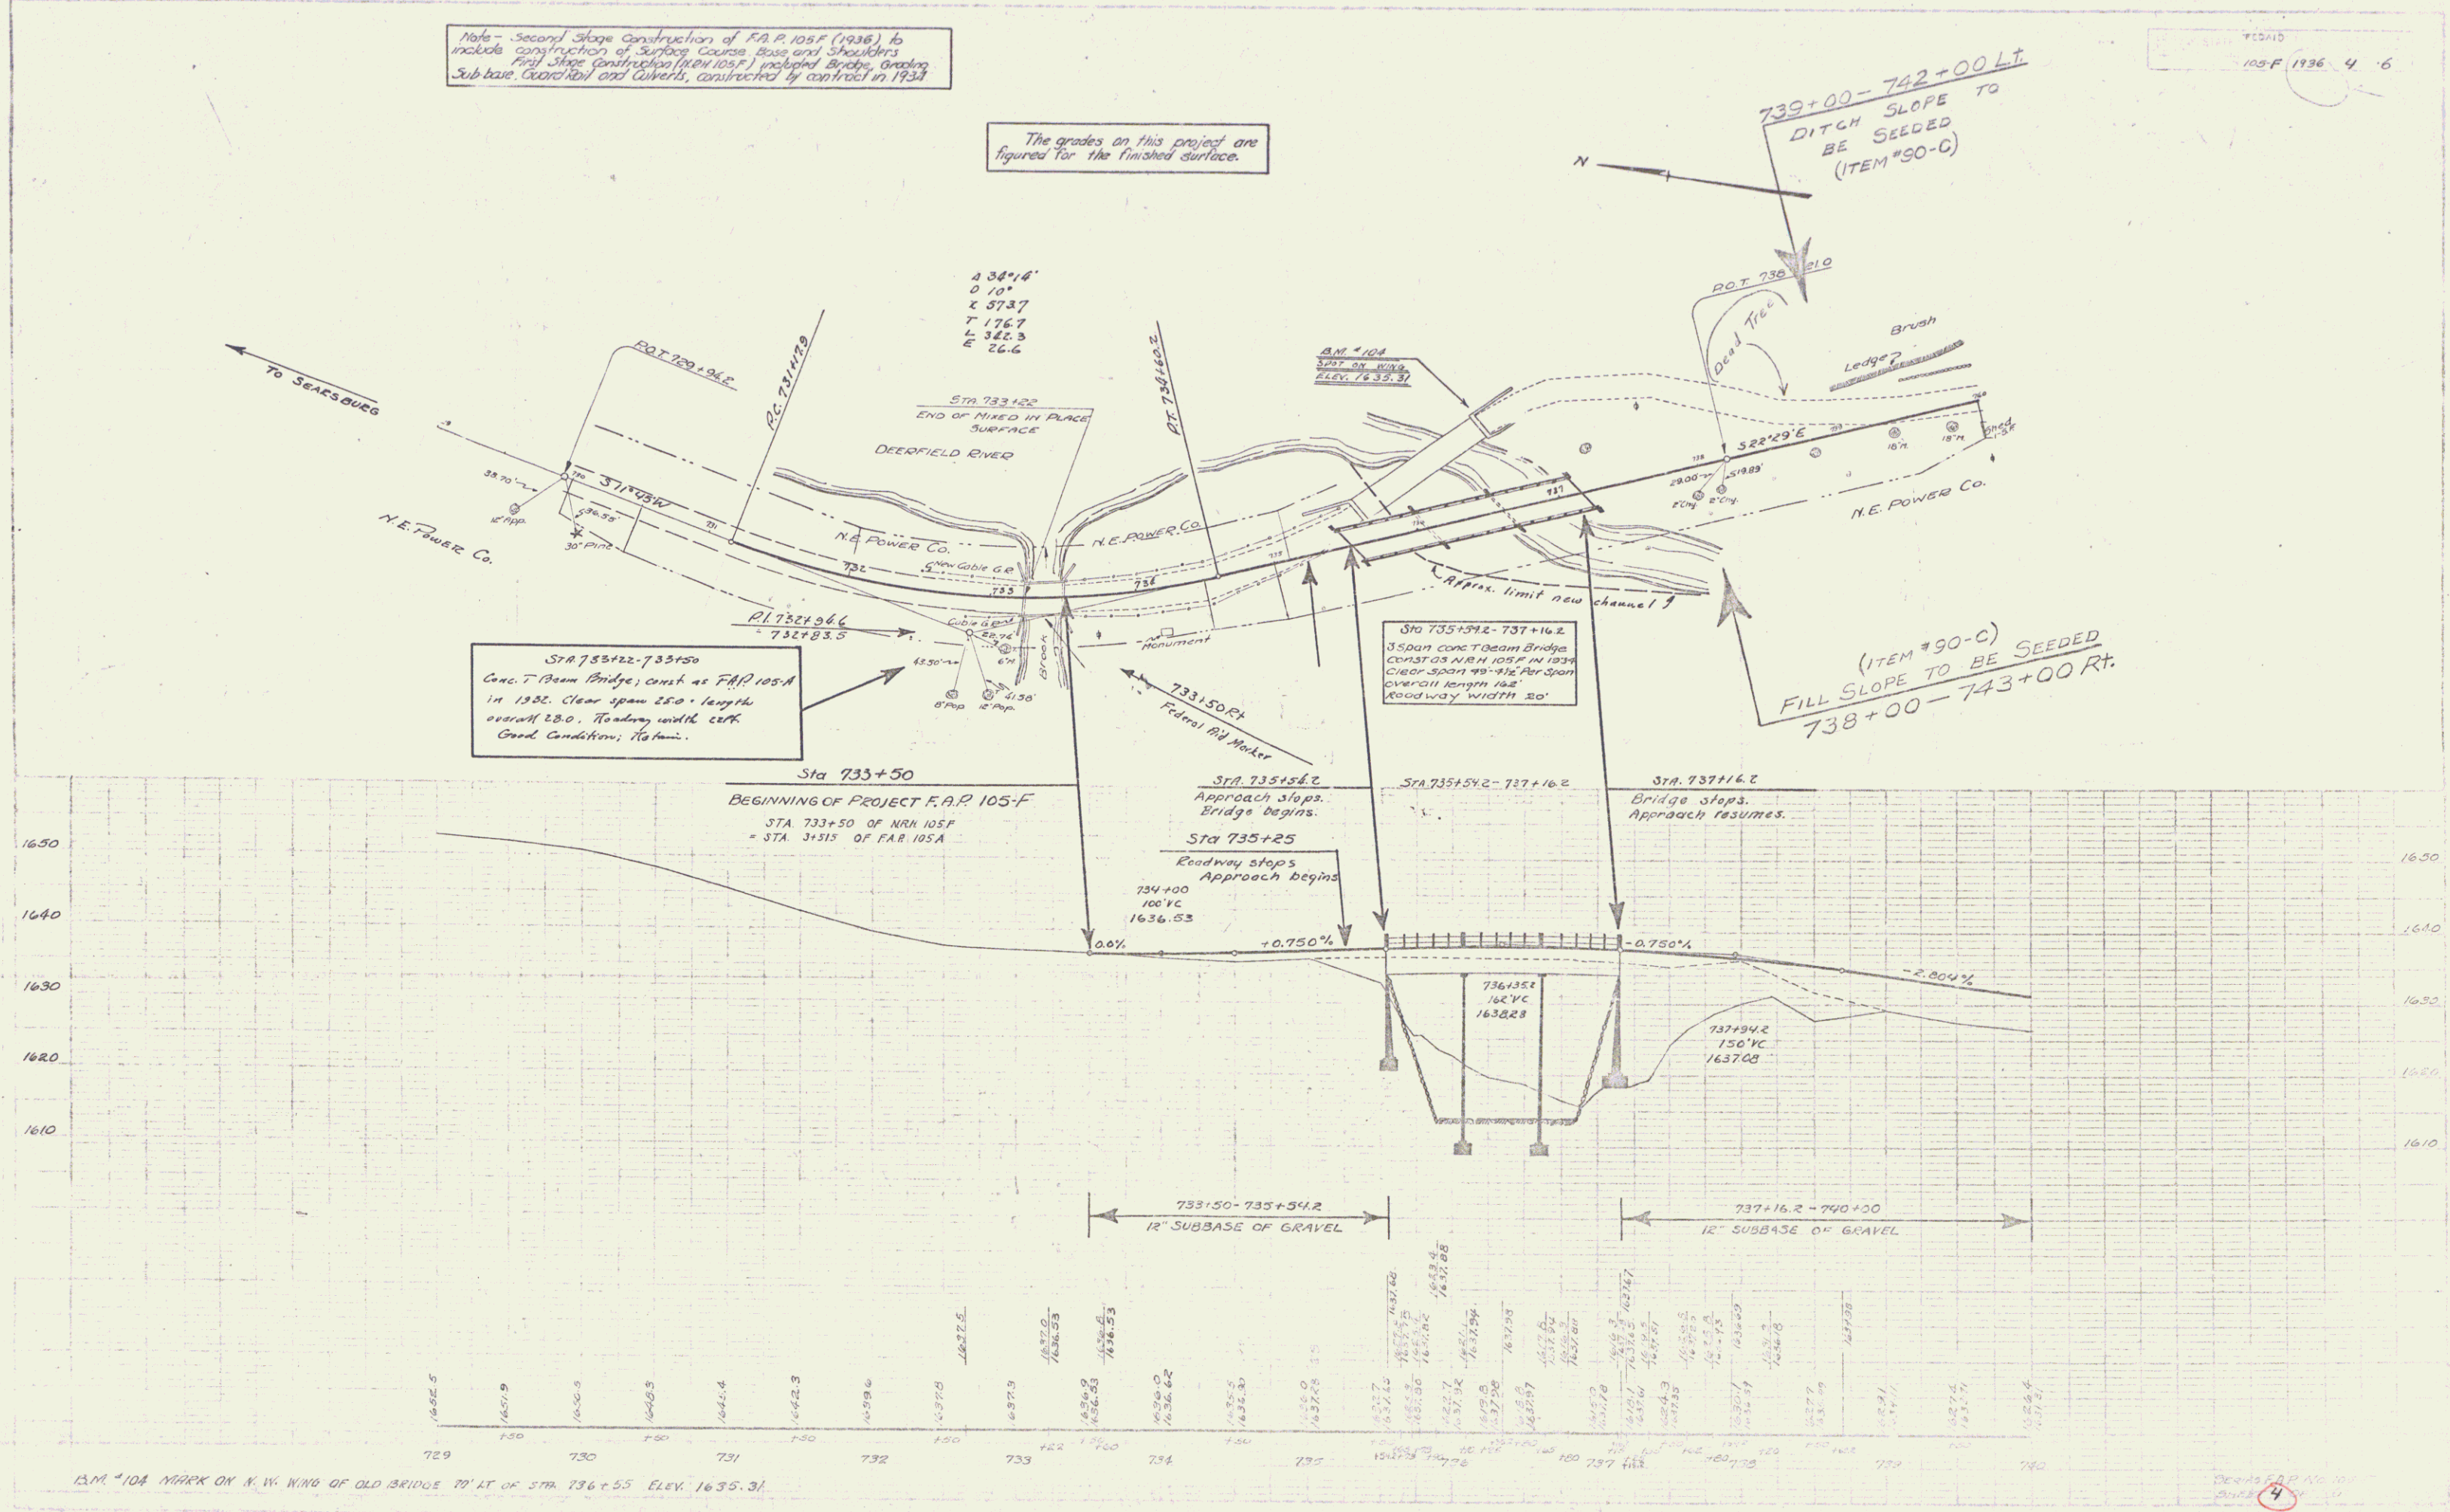

PLAN
 105-F 1936
 4 6

PROFILE
 105-F 1936
 4 6

105-F 1936 4 6

105-F 1936 4 6