


FILL SLOPE TO BE SEEDDED (ITEM #50-C)
856+50 - 863+00 RT.

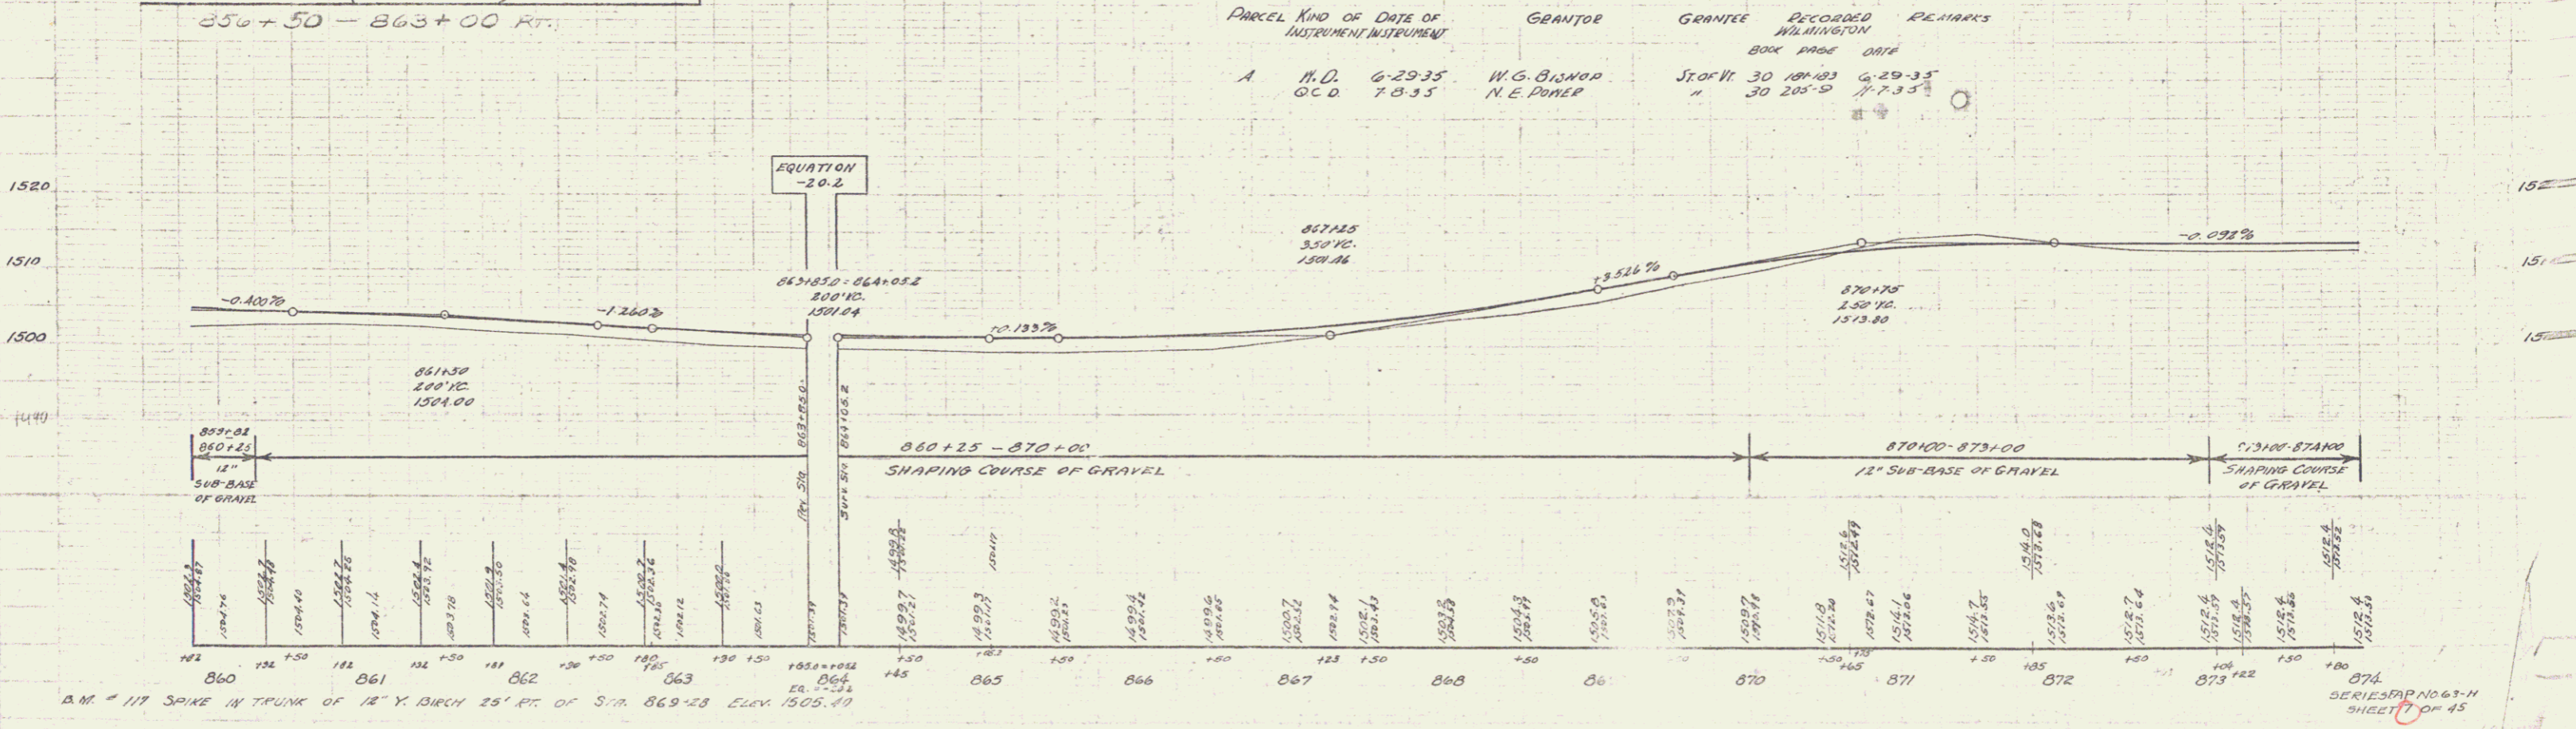

PARCEL	KIND OF INSTRUMENT	DATE OF INSTRUMENT	GRANTOR	GRANTEE	RECORDED BOOK	RECORDED PAGE	REMARKS
A	M.D.	6-29-35	W.G. BISHOP	J.T. OF W. WASHINGTON	30	184-183	6-29-35
	G.C.D.	7-8-35	N.E. POWER	"	30	205-2	7-7-35

D.M. # 117 SPIKE IN TRUNK OF 14" Y. BIRCH 25' RT. OF STA. 869+58 ELEV. 1505.40