


SUMMARY OF QUANTITIES

COMMON EXCAVATION INCLUDING BARRROW ITEM 10-11 C.Y.S.	FINISH GRADING, FERTILIZING & SEEDING ITEM 139 S.O.Y.D.	FINISH GRADING, FERTILIZING & SODDING ITEM 140 S.O.Y.D.	COMMERCIAL FERTILIZER FOR GRASSES ITEM 141 L.S.	GRASS SEED ITEM 142 L.S.	GRASS SOD ITEM 143 S.Q.Y.S.
10	830	170	108	18	170

COMMERCIAL FERTILIZER  
 SLOPE TO BE SEEDED 87 LB  
 SLOPE TO BE SODDED 19  
 TOTAL 105

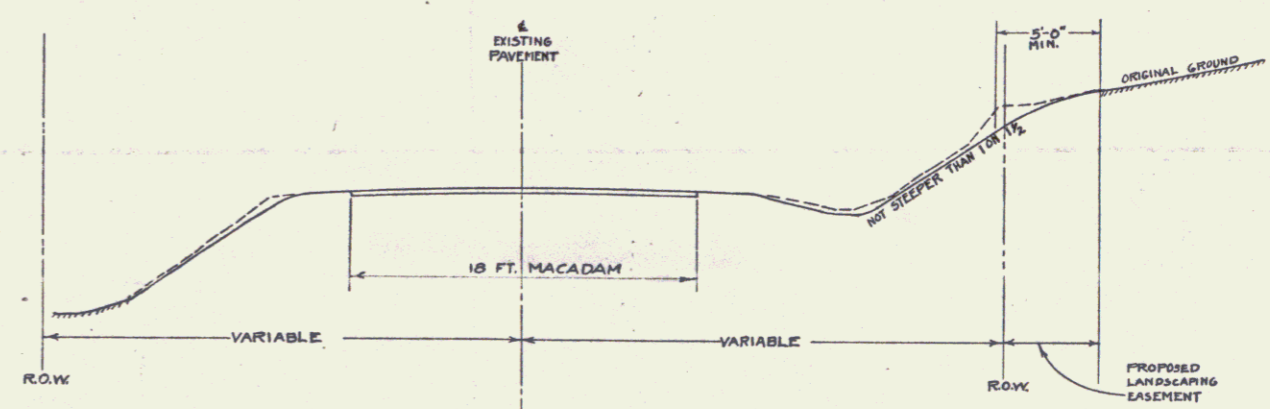

TYPICAL CROSS SECTION  
 SCALE 1" = 5'