
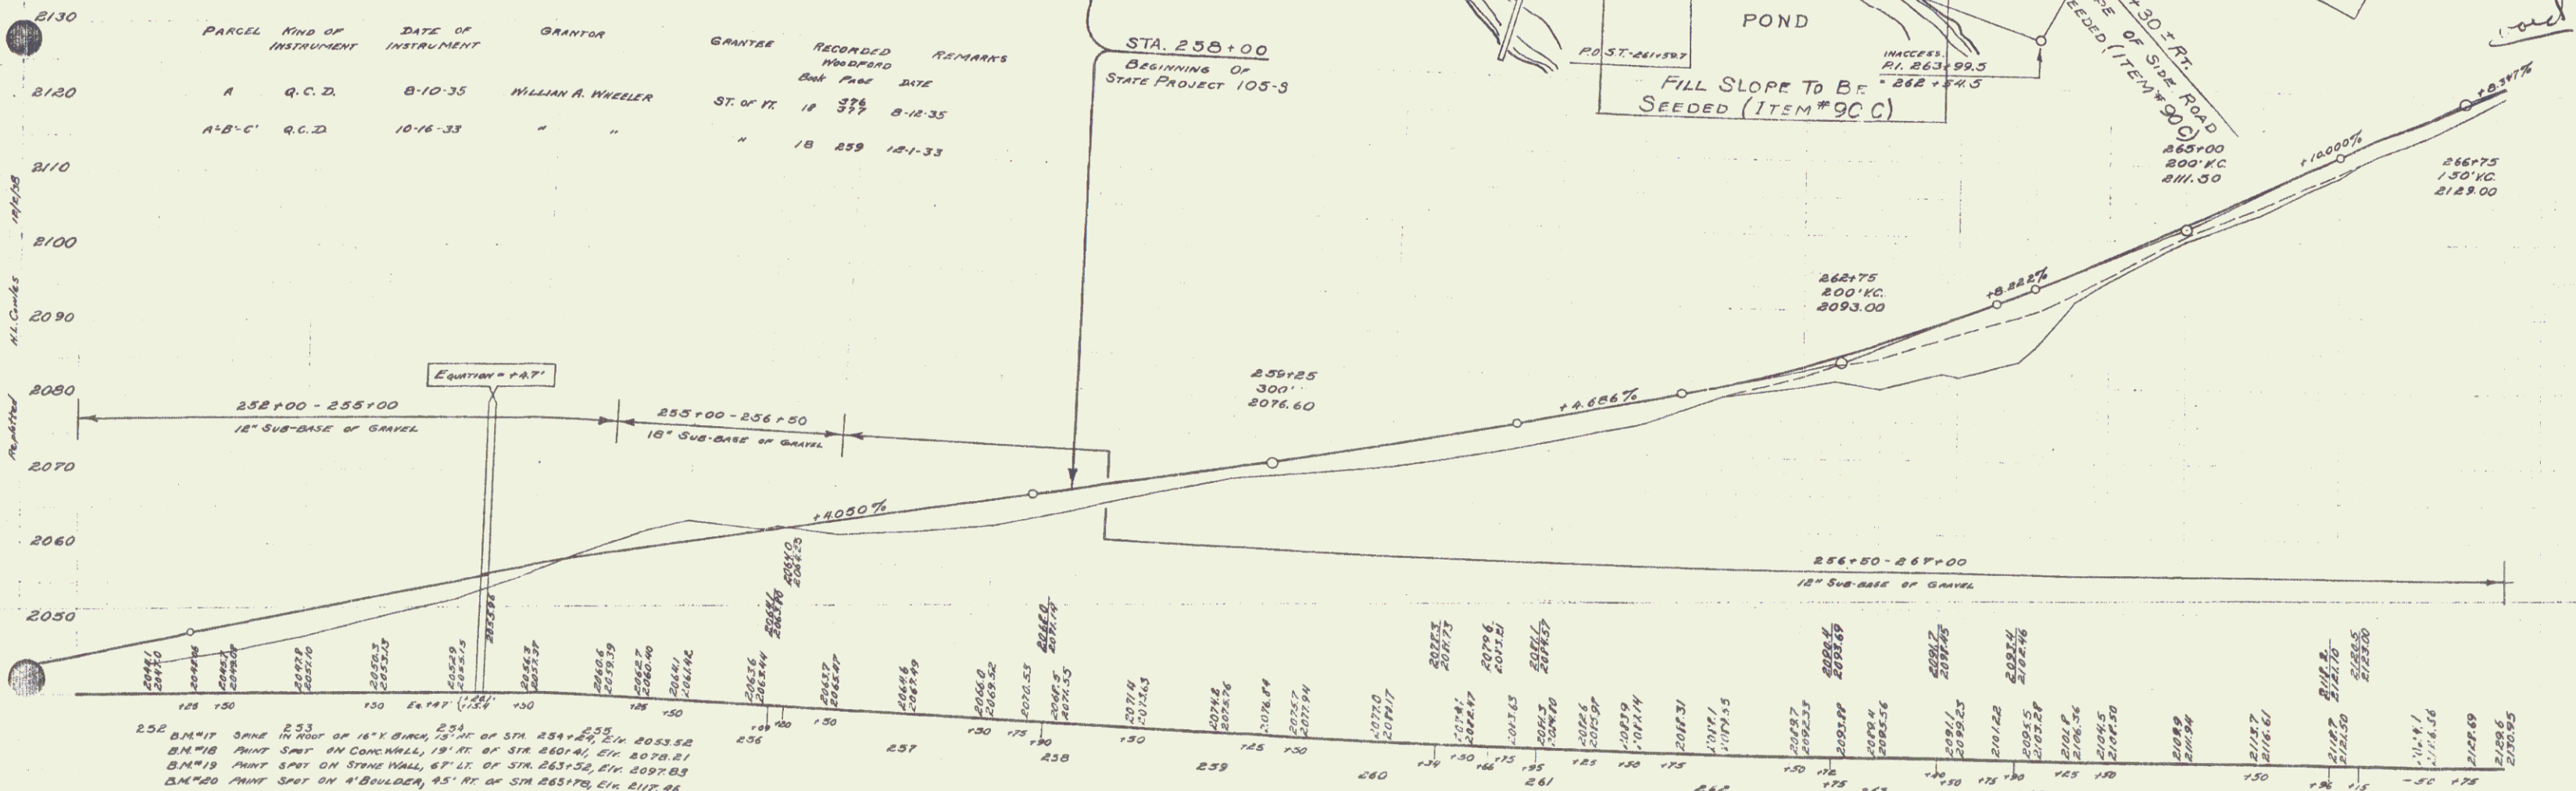


STATE  
 105-5 1935 A 27  
 N.R.N. 1435 4 29  
 100-5  
 (1938)

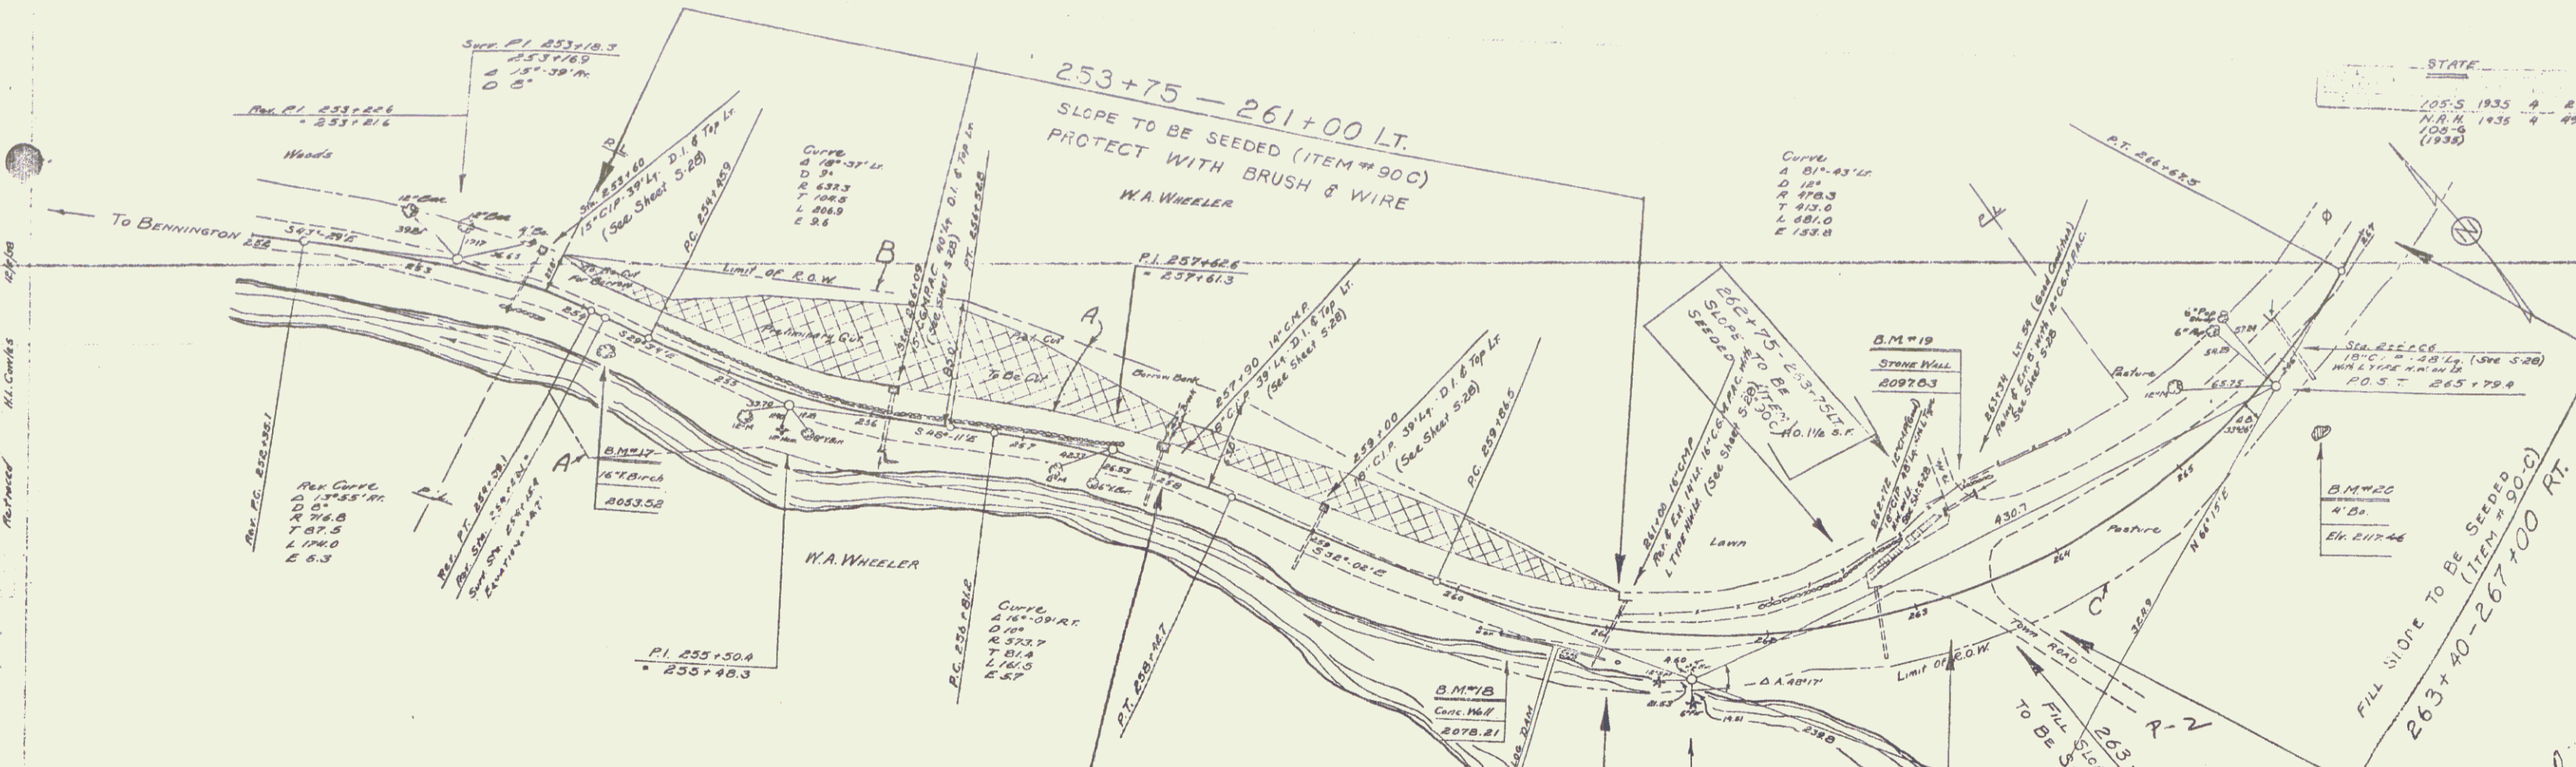

PARCEL	KIND OF INSTRUMENT	DATE OF INSTRUMENT	GRANTOR	GRANTEE	RECORDED	REMARKS
A	Q.C.D.	8-10-35	WILLIAM A. WHEELER	ST. OF PK 18 377	8-12-35	
A-B-C	Q.C.D.	10-16-33	"	"	18 259 12-1-33	

252 B.M.#17 SPINE IN ROOF OF 16' X 8' BRN. 75' HT. OF STR. 254+25, 2 1/4" 2053.52  
 253 B.M.#18 PAINT SPOT ON CONC. WALL, 19' HT. OF STR. 260+74, 6" 2078.21  
 254 B.M.#19 PAINT SPOT ON STONE WALL 67' LT. OF STR. 263+22, STR. 2097.83  
 255 B.M.#20 PAINT SPOT ON 'A' BULLDOZER, 45' HT. OF STR. 263+70, ELEV. 2117.46

SHEET 25 SHEET 4 OF 27  
 SHEET 25 N.R.N. 1435-5  
 SHEET 4 OF 29