


NOTE:-
 Construct driveway with gravel surface at Sta. 367+30 on LI.
 Water pipe crossing at Sta. 367+30 to be buried a minimum of three feet below finished grade. This item to be paid for at cost plus.
 Slopes in front of residence of 367+30 to be retained cut to satisfaction of owner.

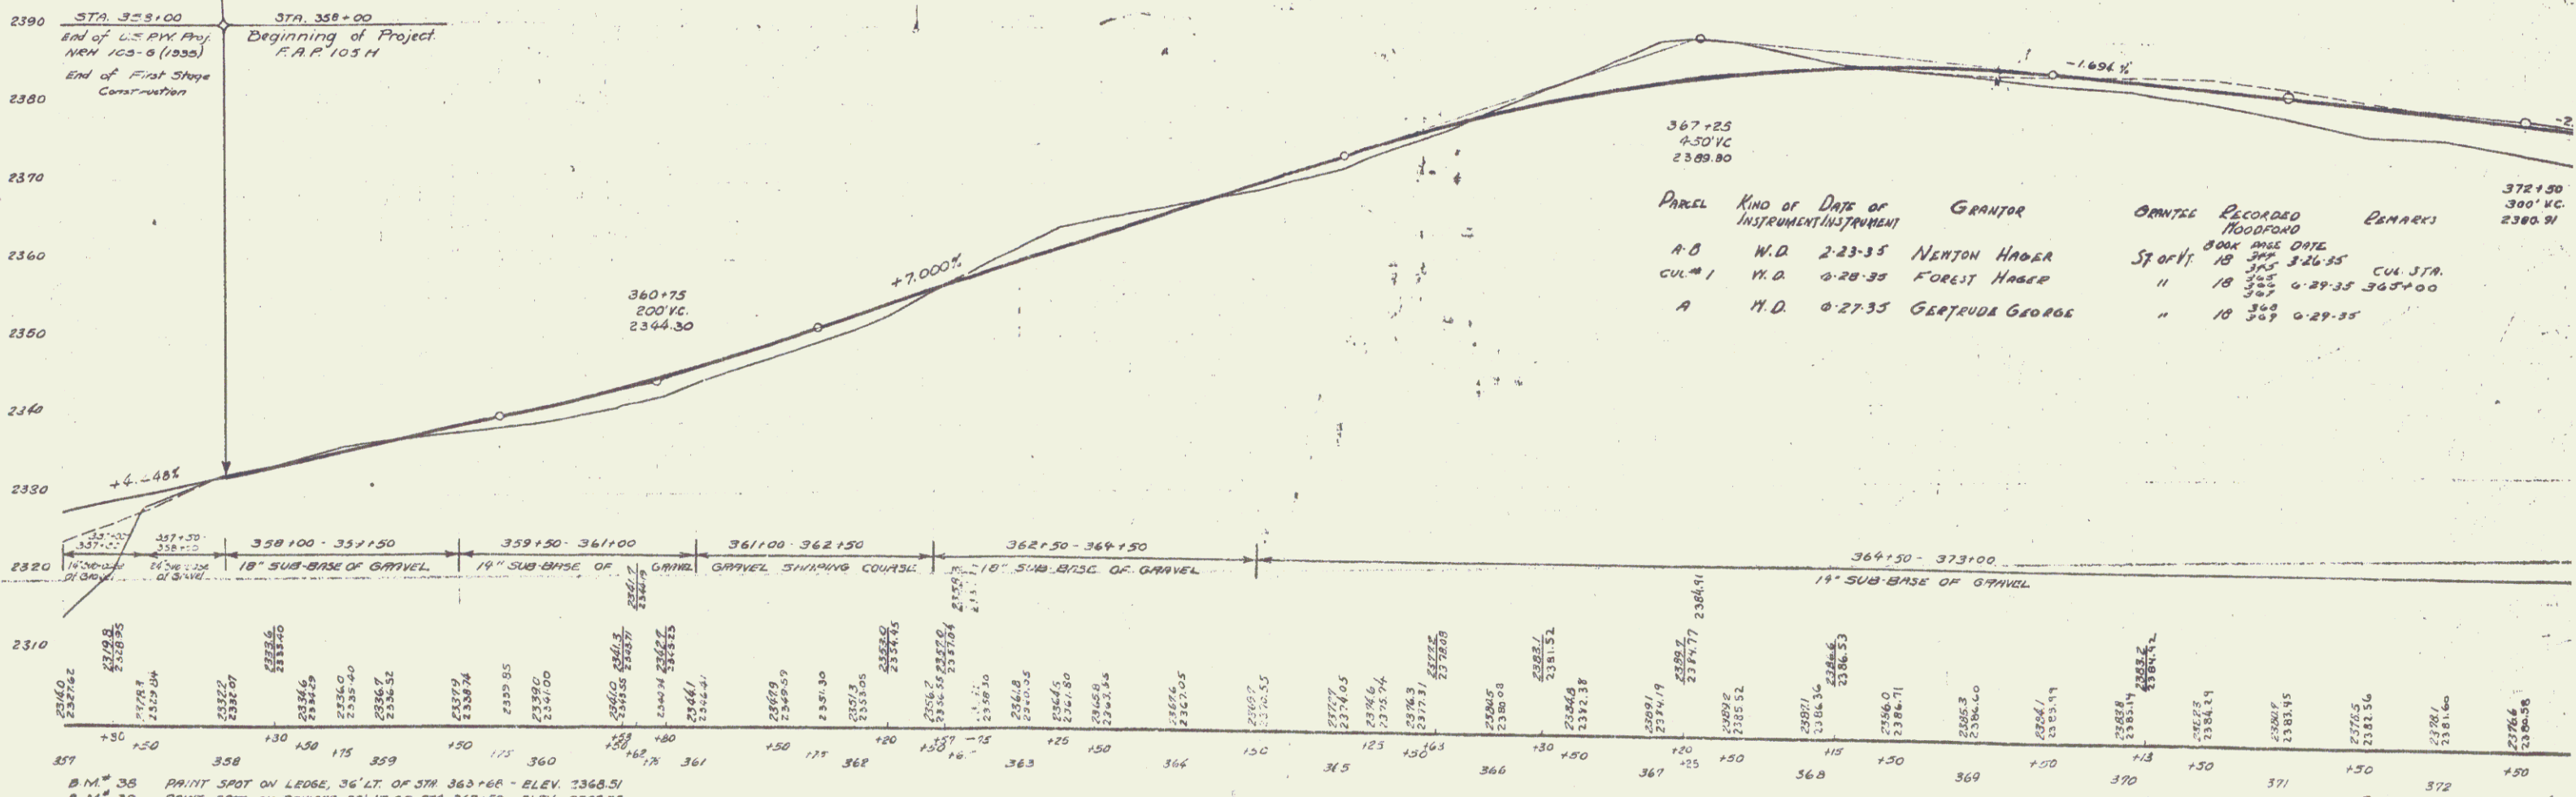

| PARCEL | KIND OF INSTRUMENT | DATE OF INSTRUMENT | GRANTOR | ORIG. RECORDED | RECORDED BOOK | RECORDED DATE | REMARKS |
|--------|--------------------|--------------------|-----------------|----------------|---------------|---------------|----------|


B.M. 35 PRINT SPOT ON LEDGE, 36' LT. OF STA. 363+68 - ELEV. 2368.51
 B.M. 36 PRINT SPOT ON BOULDER, 26' LT. OF STA. 367+50 - ELEV. 2392.75