
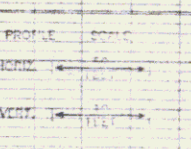
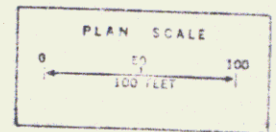



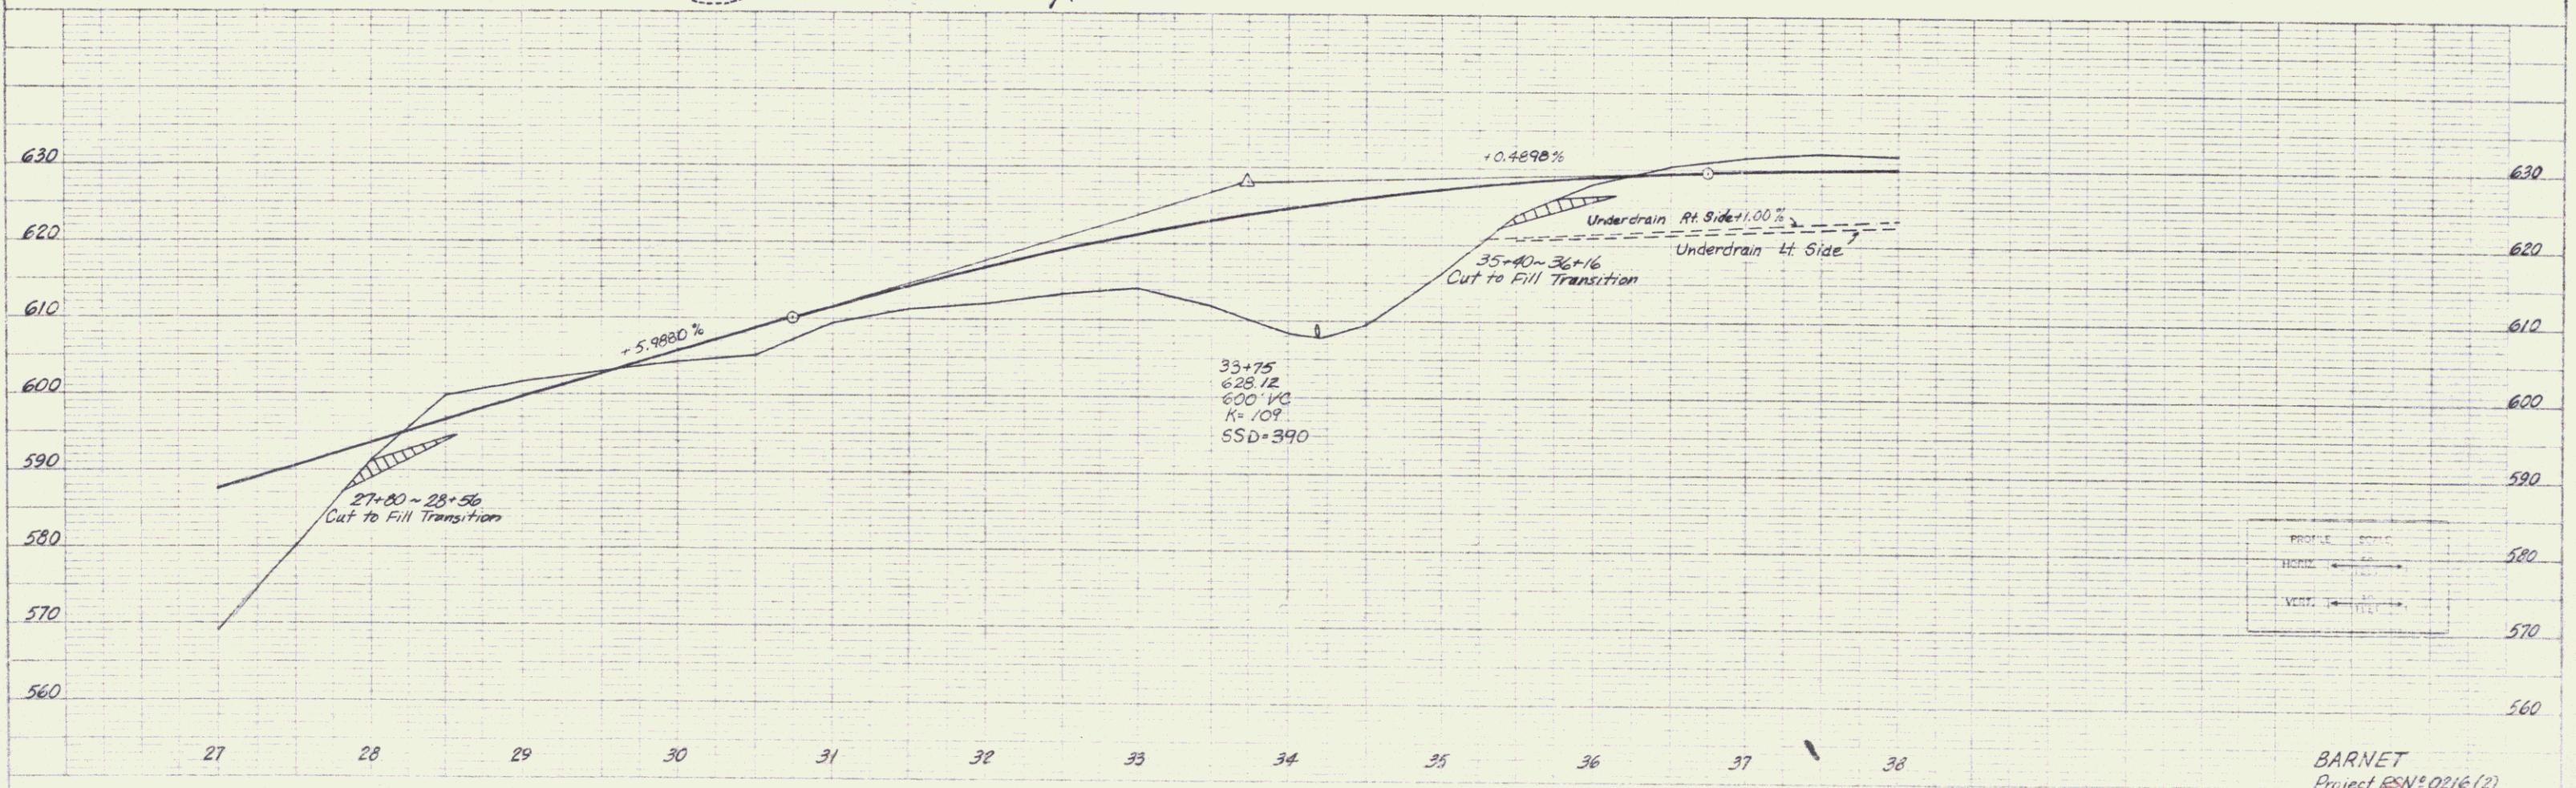

BARNET
 Project ESN# 0216(2)
 Sheet 14 of 48