




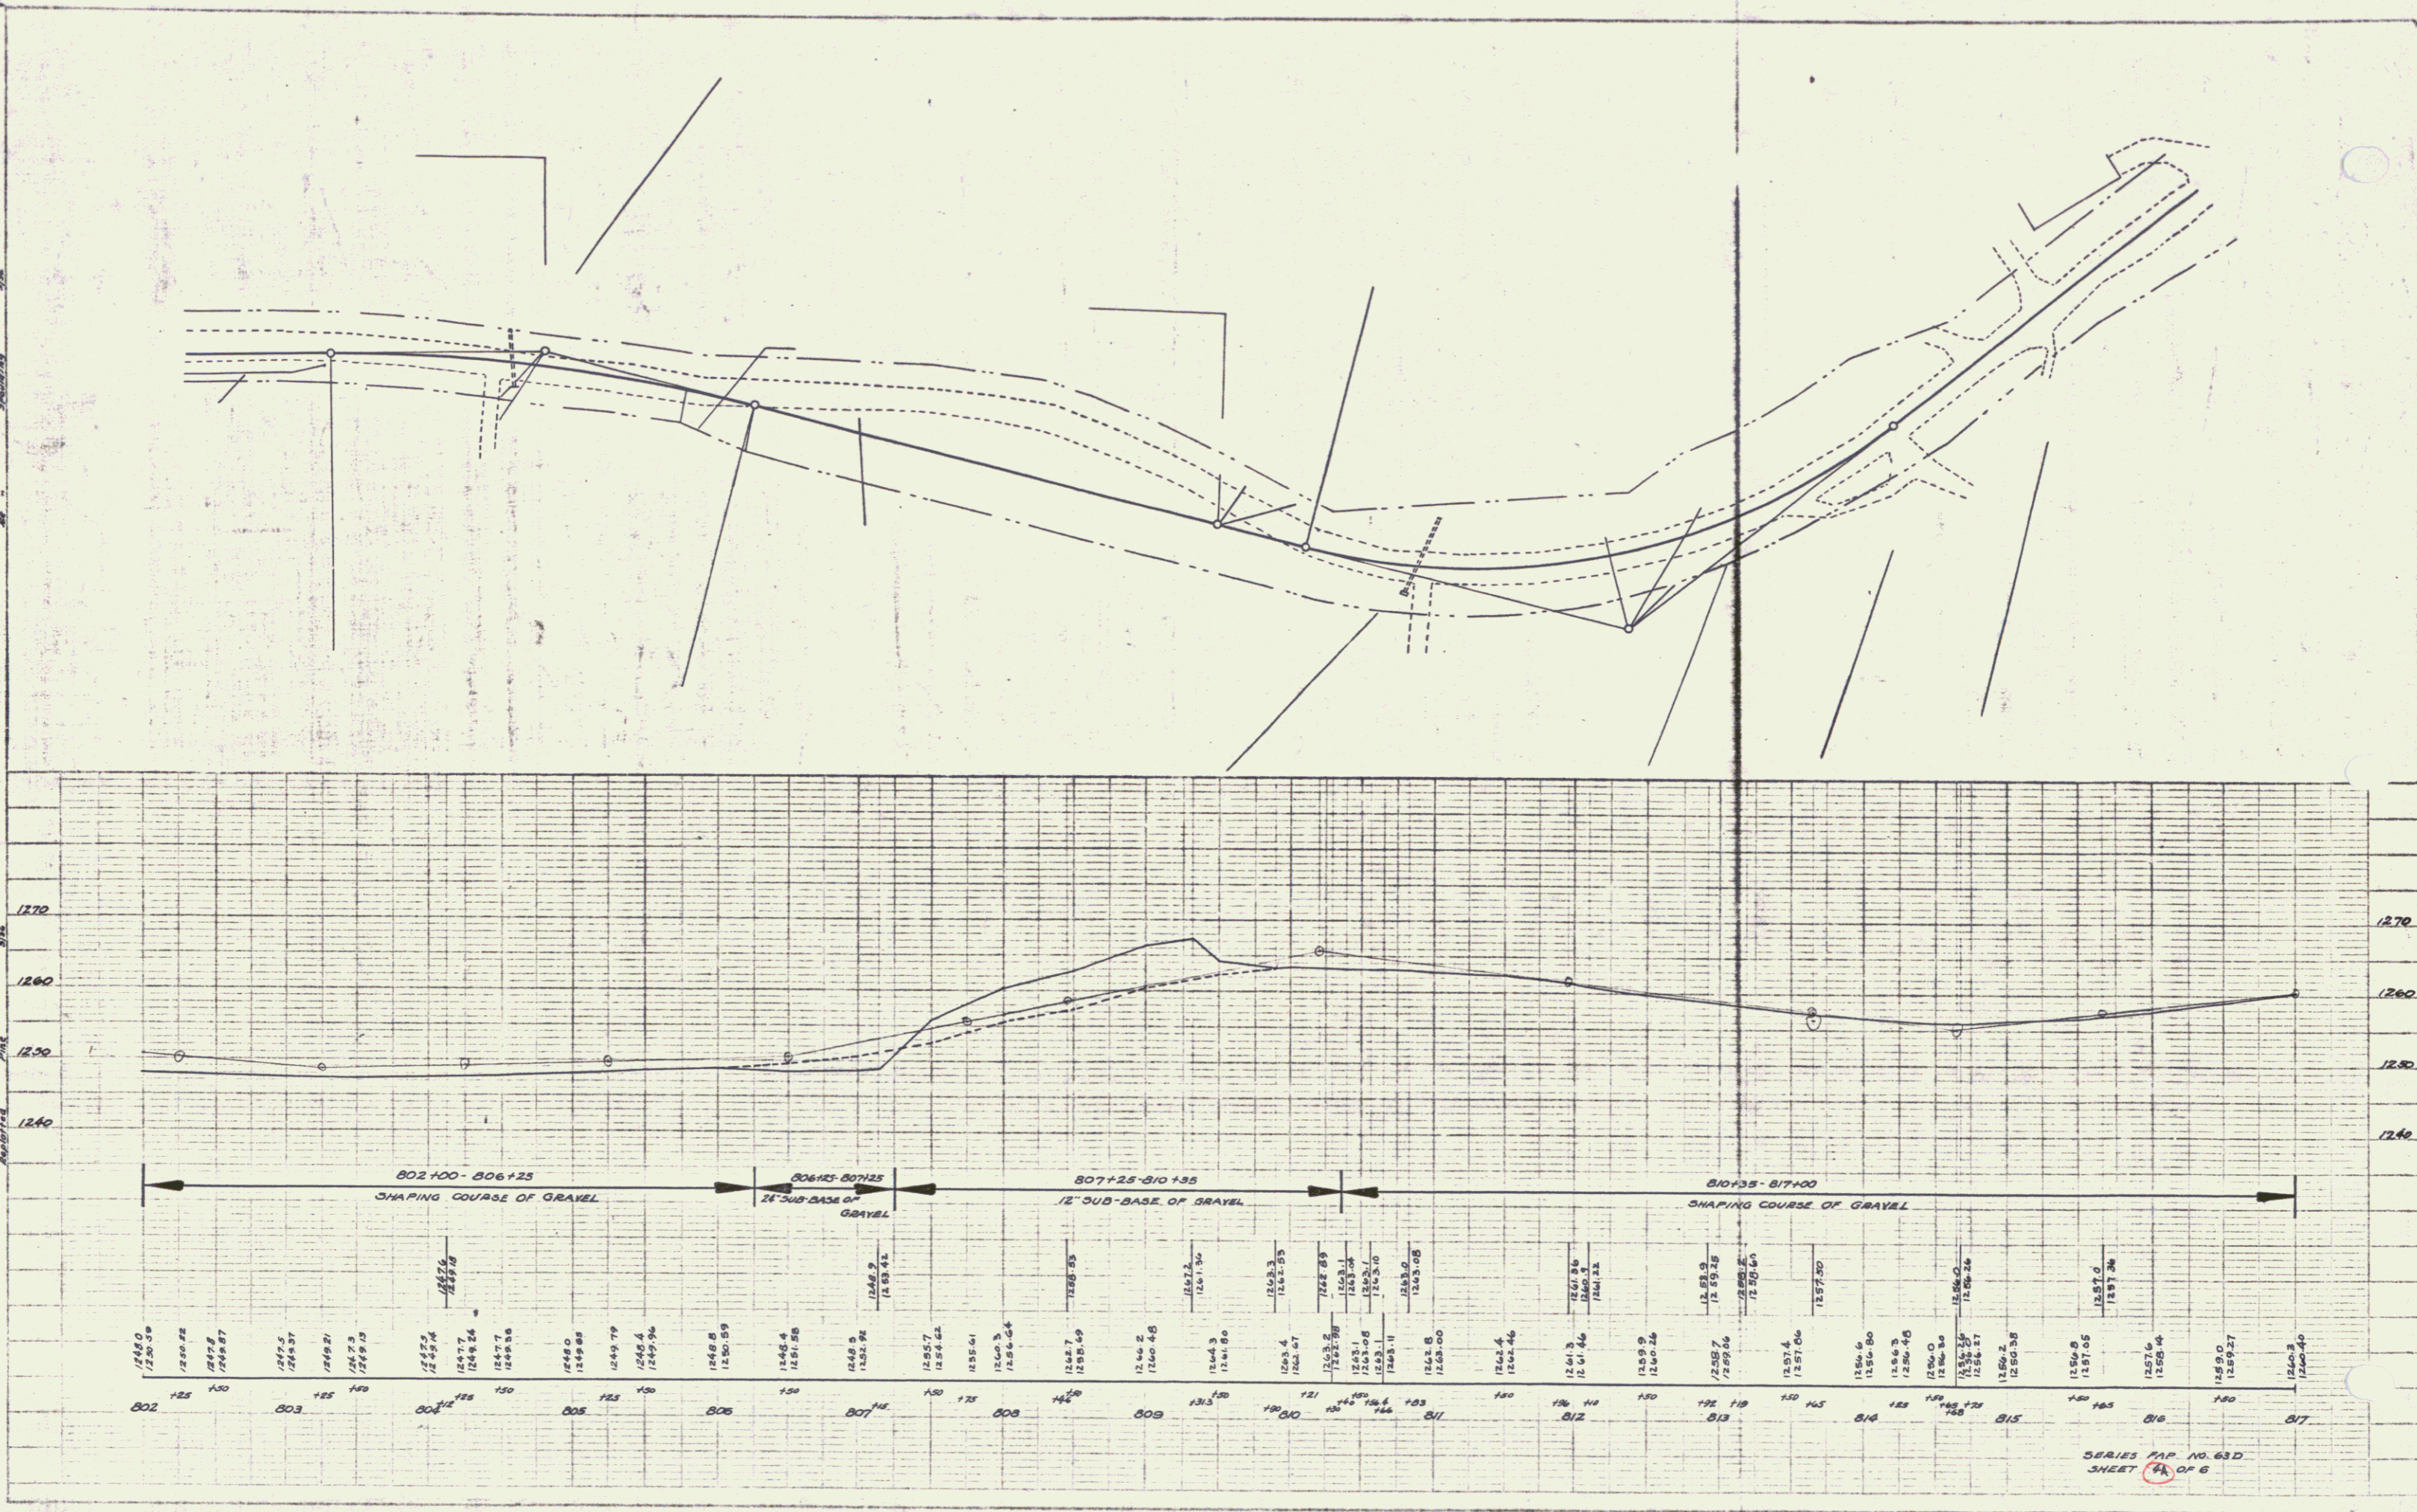

SERIES MAP NO. 63D
