


| PARCEL | KIND OF INSTRUMENT | DATE OF INSTRUMENT | GRANTOR | GRANTEE | RECORDED BOOK | RECORDED PAGE | RECORDED DATE | REMARKS |
|---------|--------------------|--------------------|---------------------|------------|---------------|---------------|---------------|---------|
| A-B-C-D | Q.C.D. | 7-31-34 | AMERICAN REALTY CO. | ST. OF VT. | 18 | 496-497 | 8-13-34 | |

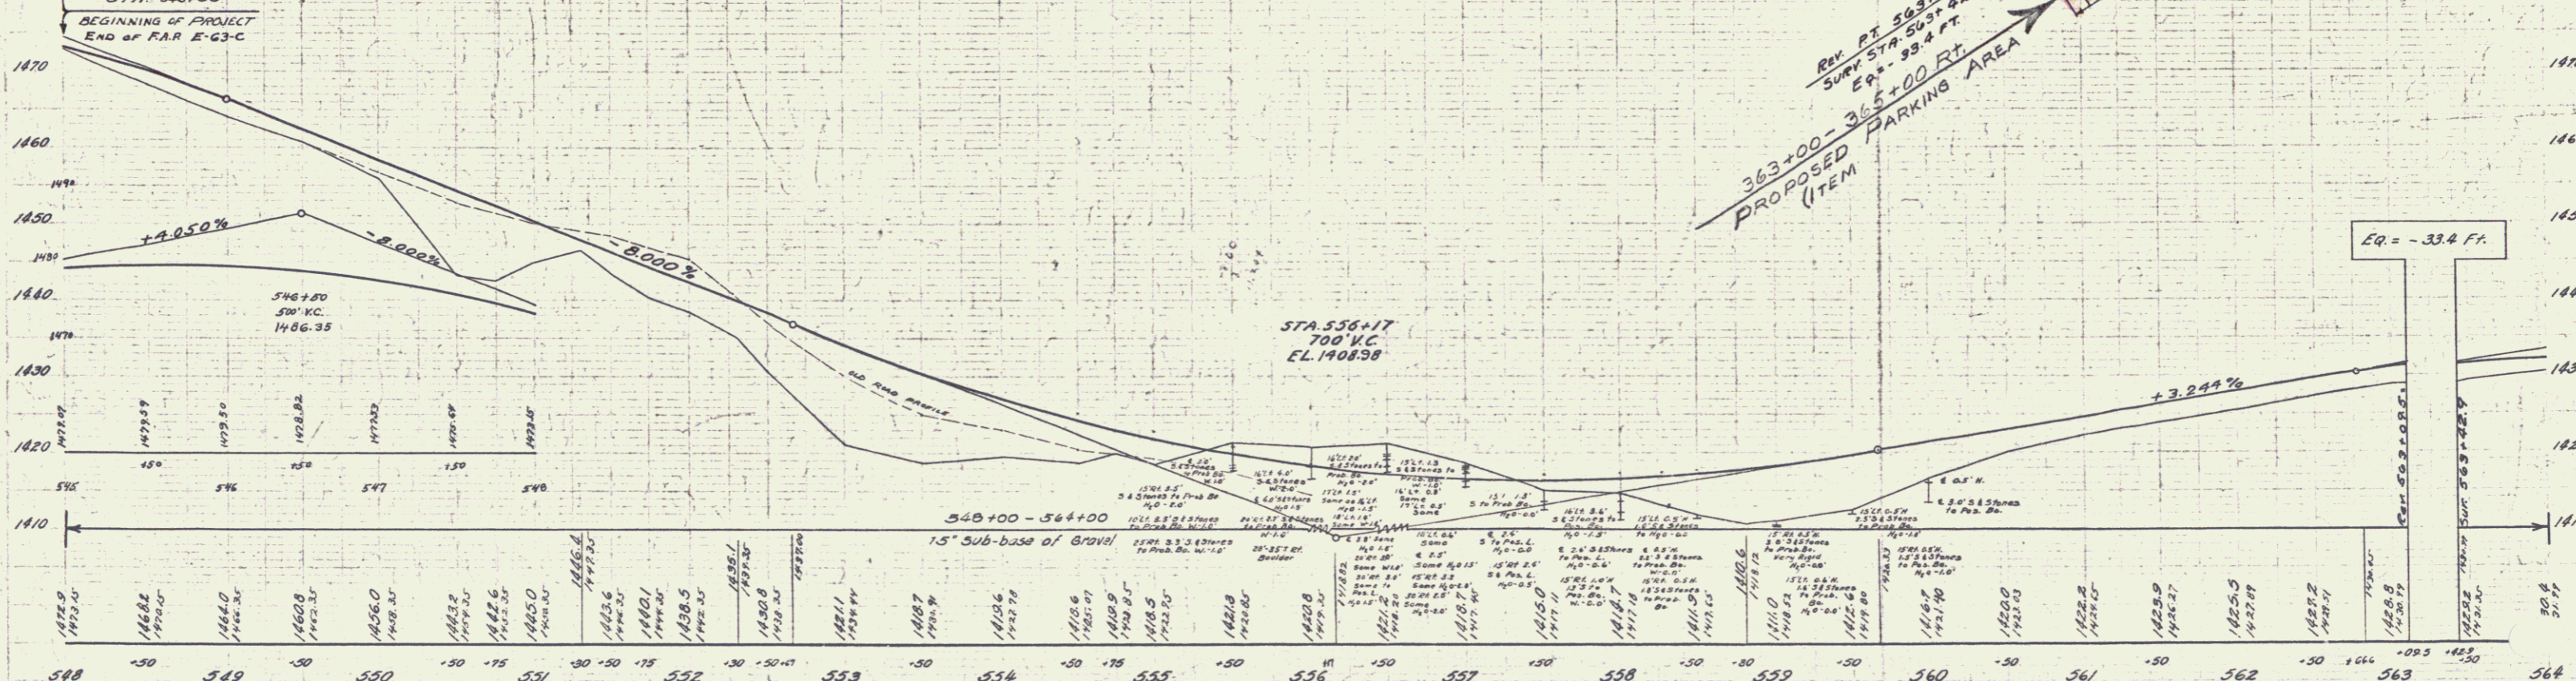

| STATION | ELEVATION | REMARKS |
|---------|-----------|--|
| 548+00 | 1472.58 | B.M. 73 Spike in rock 12" Maple Rt. 90 Sta 548+00 Elev 1472.58 |
| 548+00 | 1462.37 | B.M. 74 24" Pine Rt. 90 Sta 548+00 Elev 1462.37 |
| 548+00 | 1424.96 | B.M. 75 12" Maple Lt. 90 Sta 548+00 Elev 1424.96 |
| 548+00 | 1421.50 | B.M. 76 12" Birch Rt. 30 Sta 548+00 Elev 1421.50 |