


PARCEL	KIND OF DATE OF INSTRUMENT	GRANTOR	GRANTEE	RECORDED	REMARKS
18-CO	G.C.D.	7-31-34	AMERICAN REALTY CO.	ST. 11, 18	496-497 8-13-34

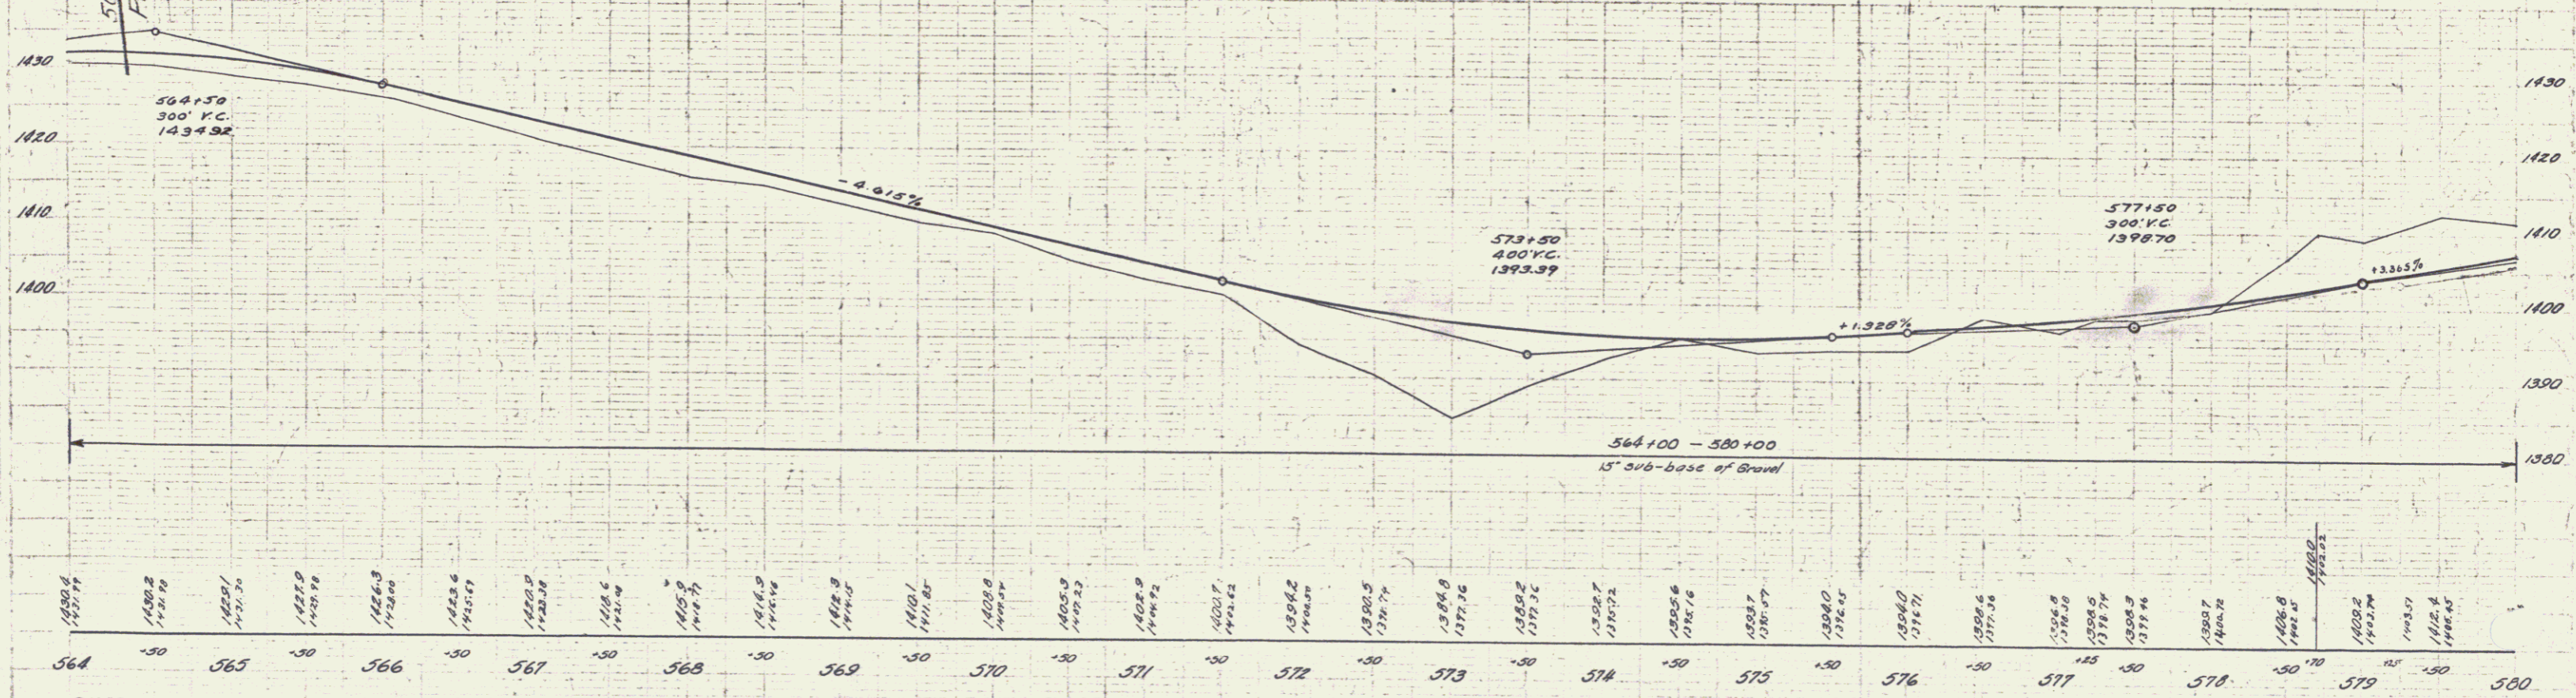

B.M. #97 Spike in root 8" Maple Lx46 3/4" Dia 567+70 Elev 1412.46
 B.M. #98 12" T. Birch Rr25 3/4" Dia 579+25 Elev 1392.87

SERIES NEW 68 E
 Sheet 5 of 54