
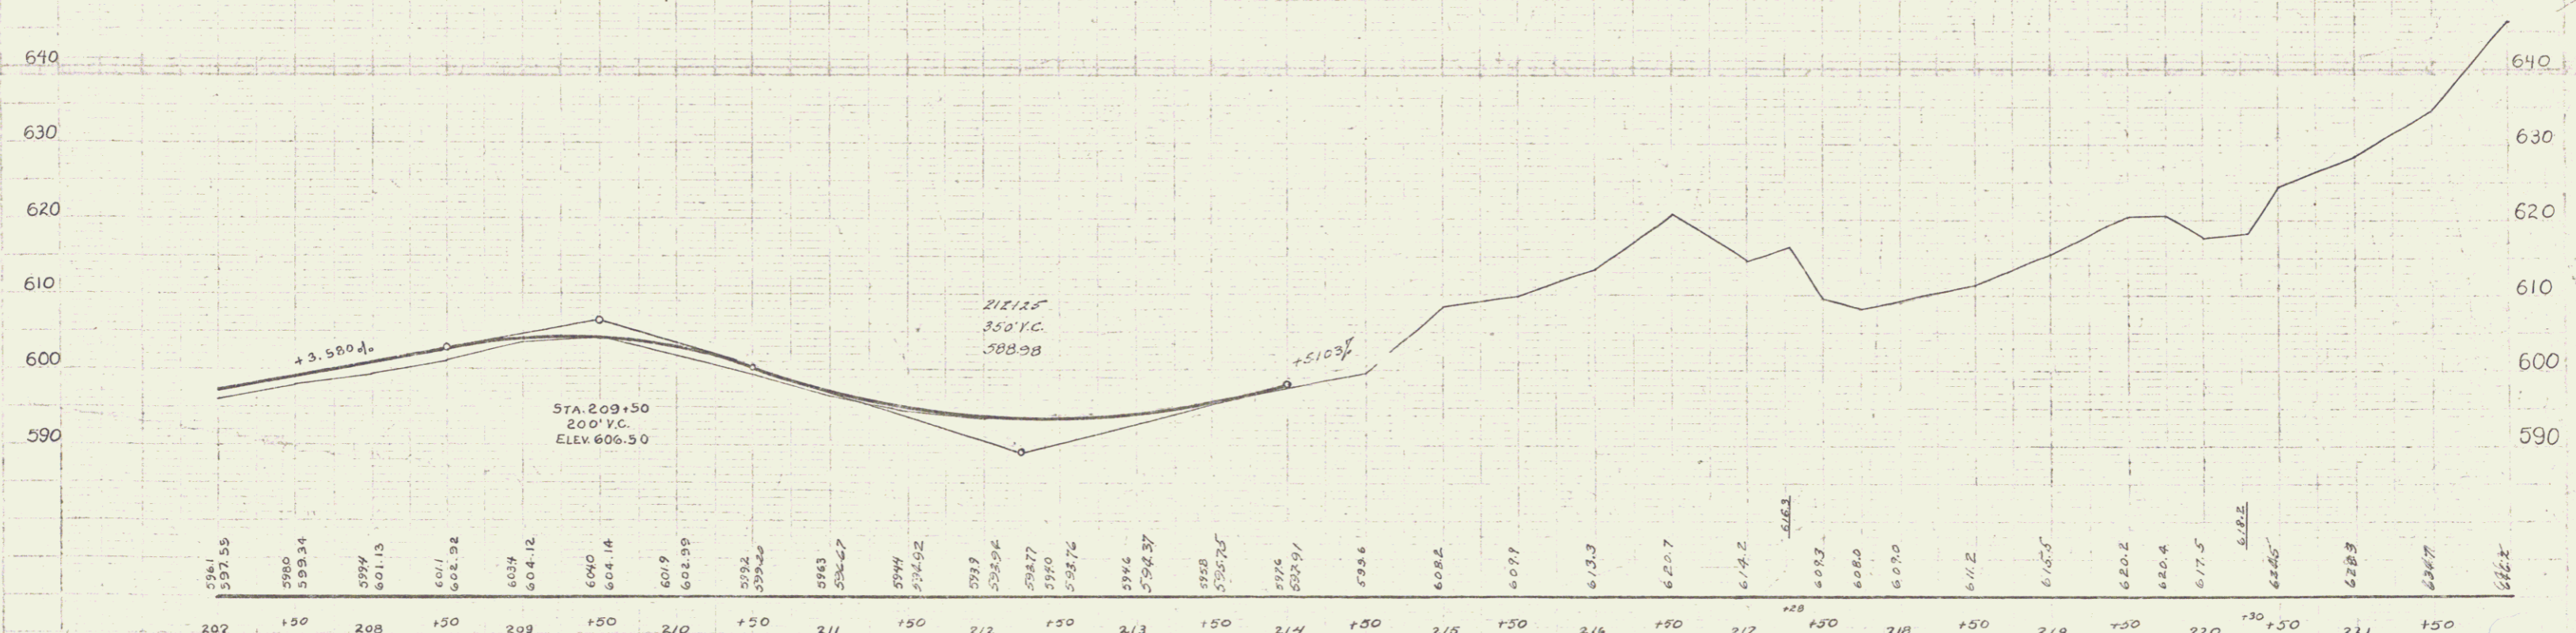


C.E. McNamee
 A.C. Remond
 July 1911

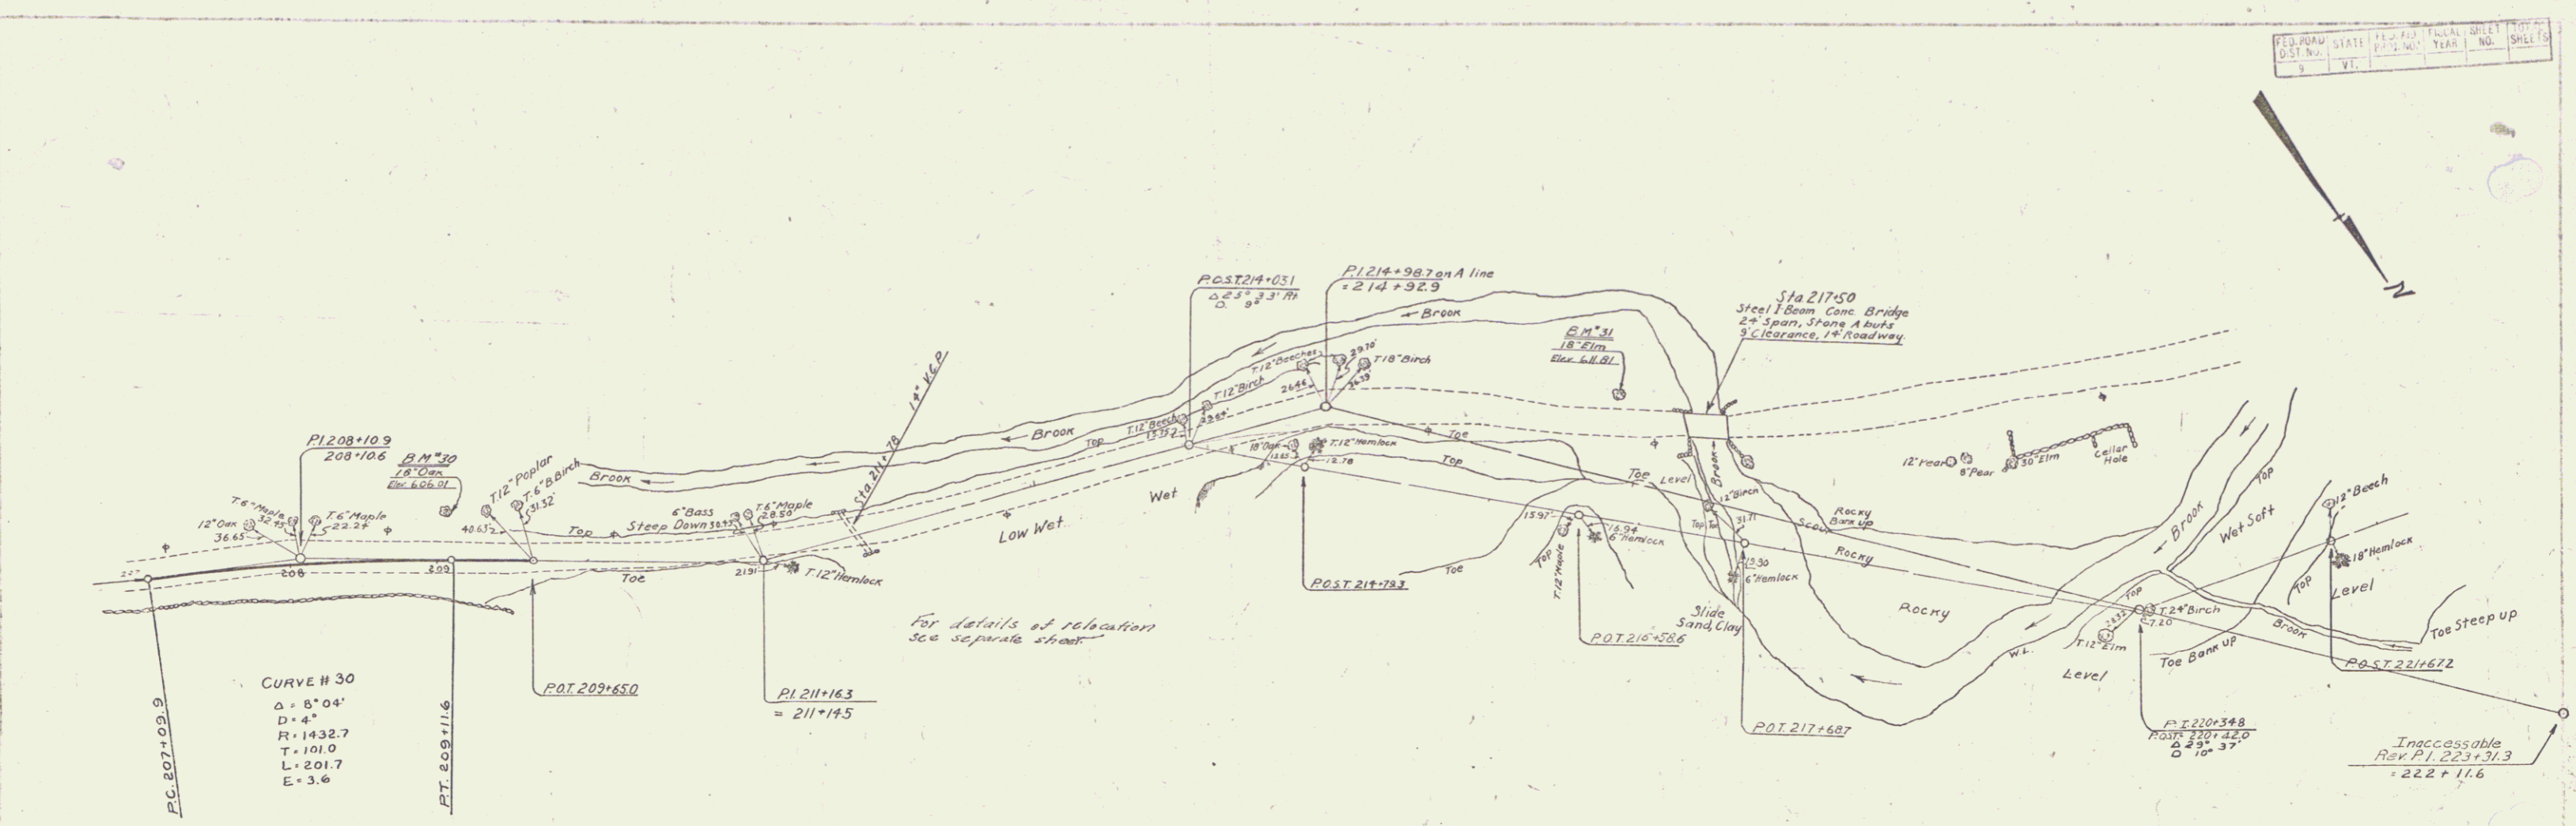

B.M. 30 Spike in 16" Oak 29' ft. Sta 209+05 Elev 606.01
 B.M. 31 Spike in root of 18" E. 15' ft. of Sta 216+32 Elev 611.81

Series F No 132-A
 Sheet 16

16