


PROJECT NO.	STATE	FISCAL YEAR	SHEET NO.	TOTAL SHEETS
132C	VT	1986	3	6

LANDSCAPING

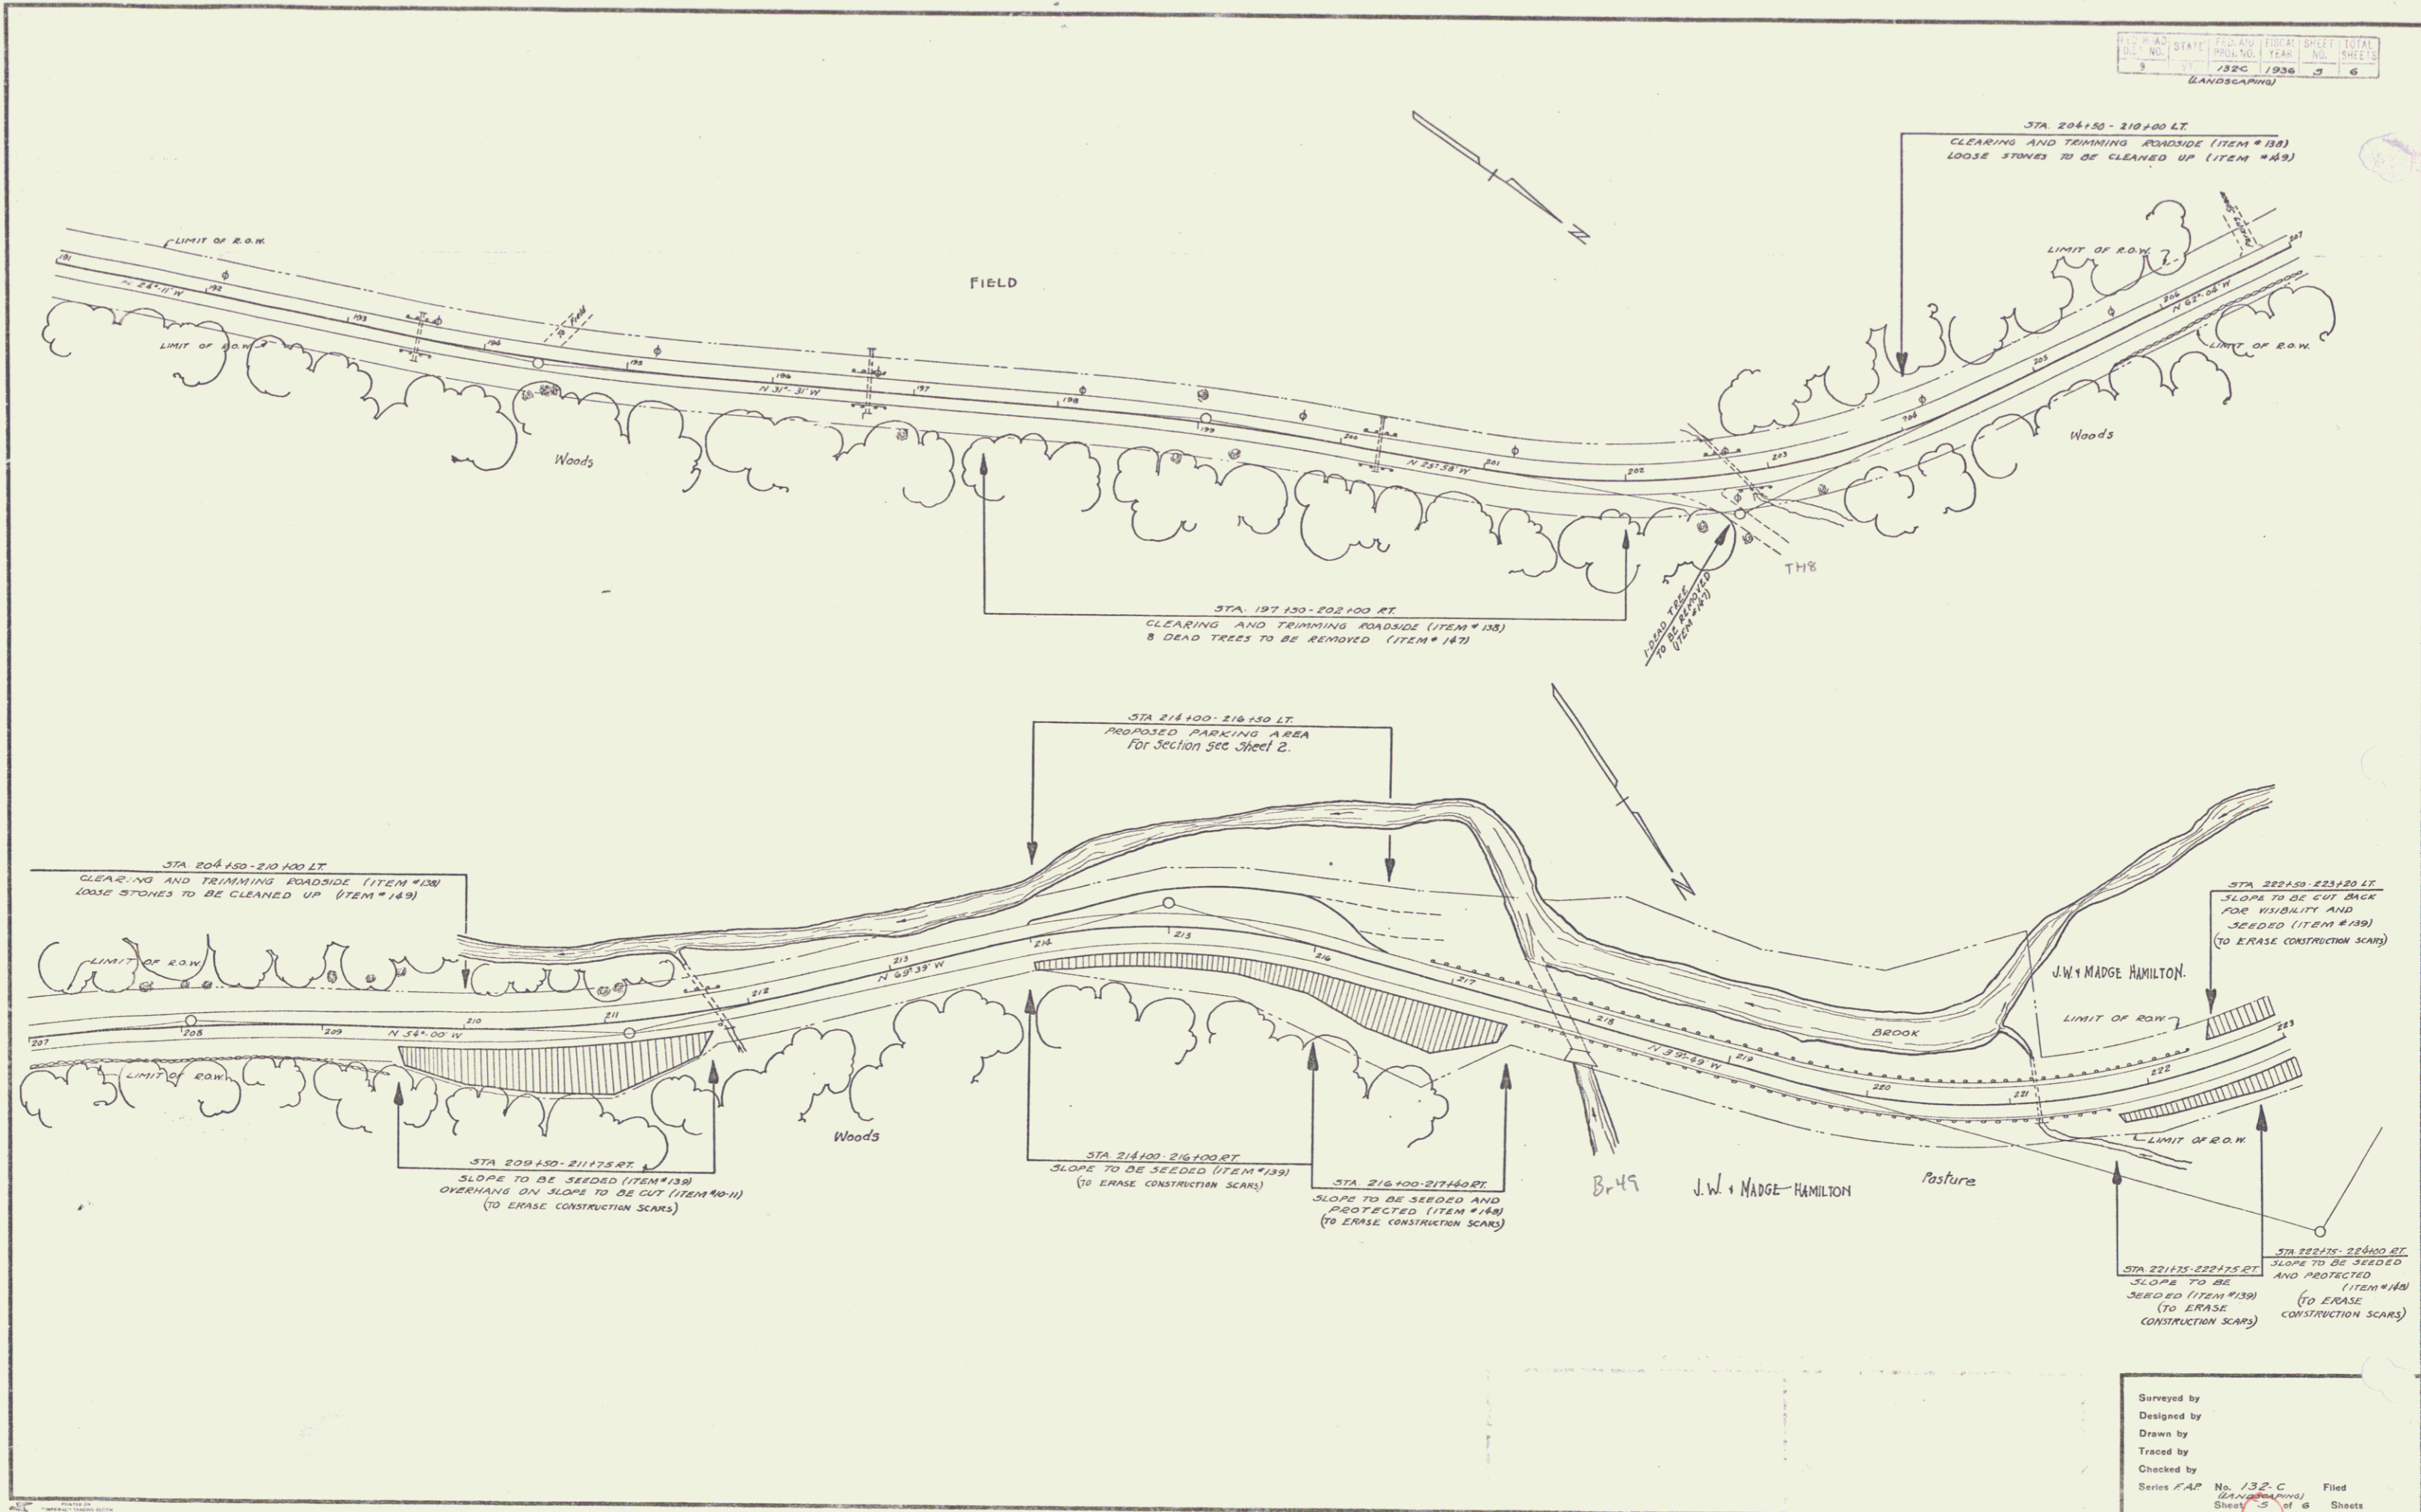

Surveyed by
 Designed by
 Drawn by
 Traced by
 Checked by
 Series LAP No. 132.C Filed
 (Landscape) Sheet 3 of 6 Sheets