


DATE	GENITOR	GENTEE	RECORDED	REMARKS
9-10-36	ELLEN N. WHITNEY	J. OF VT.	72	253 2-18-36

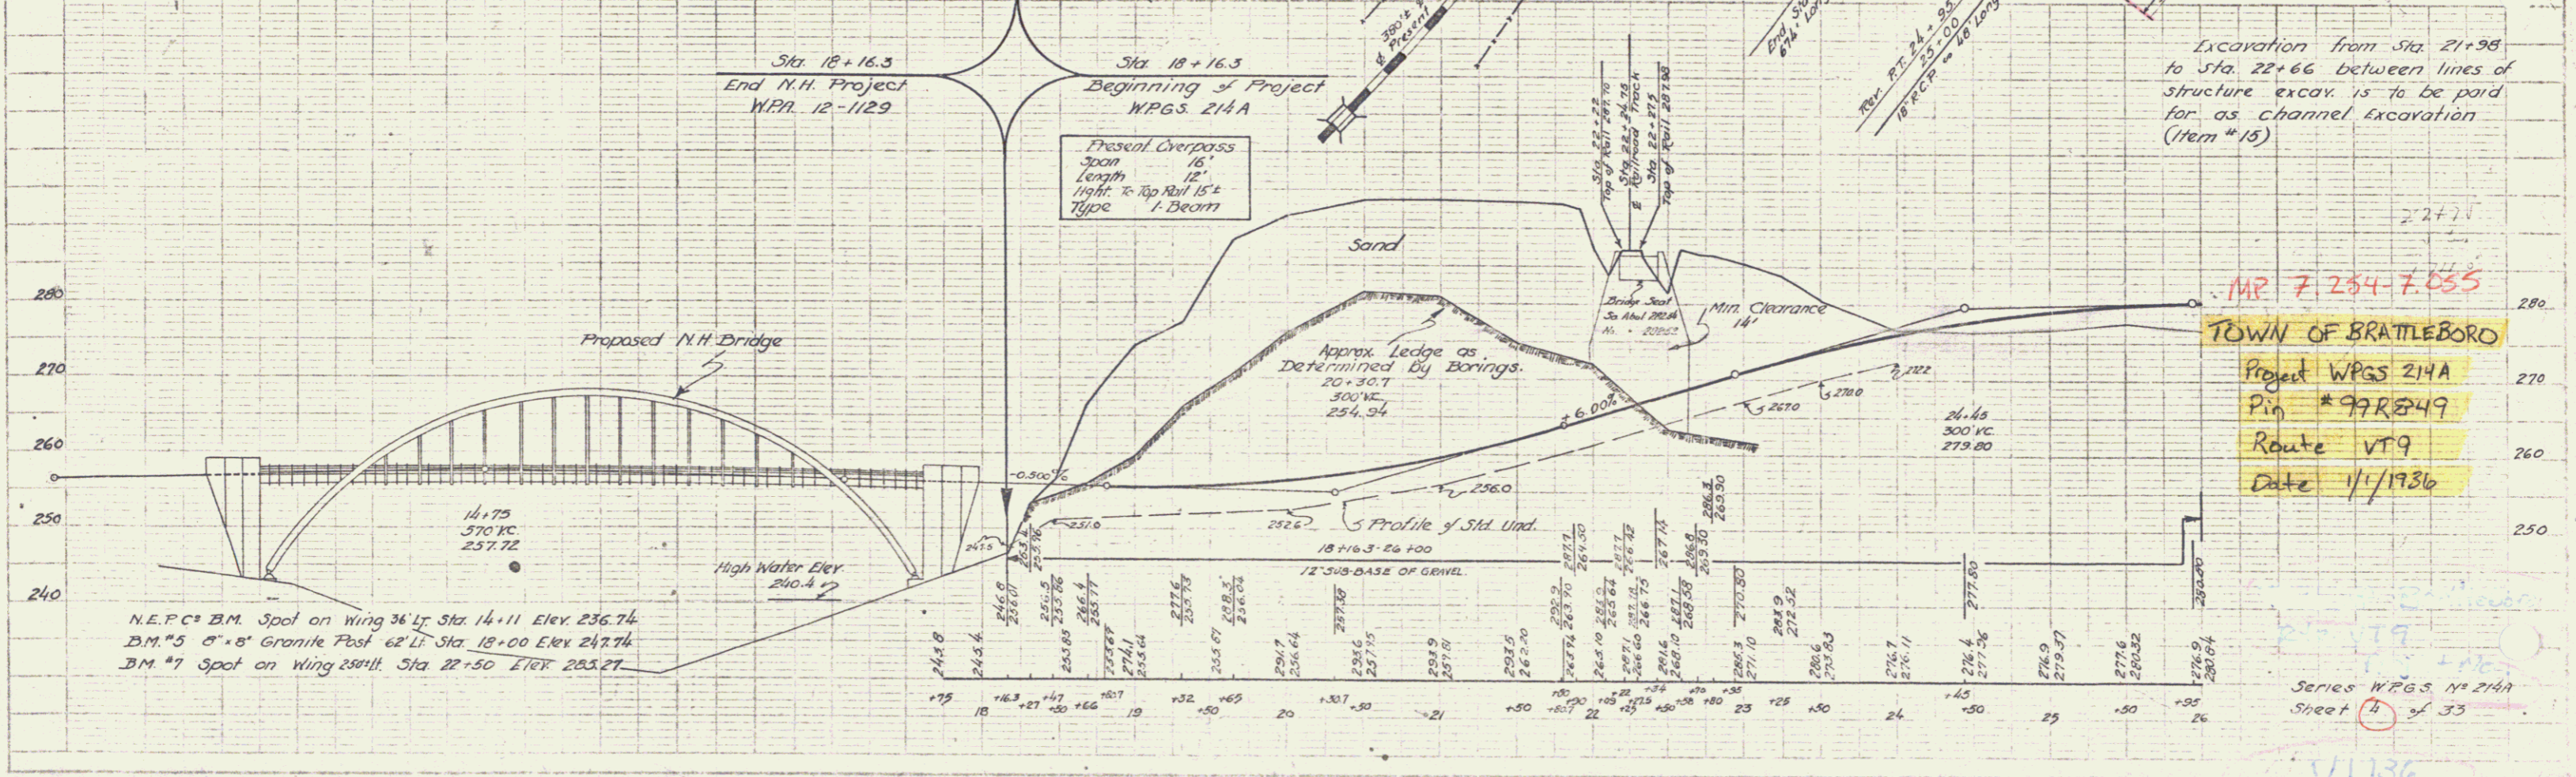

RIGHTS-OF-WAY DIVISION
 TOWN FILE
 PERPETUAL
 Town of _____
 (To Be Returned To R.O.W. Division)

Excavation from Sta. 21+98 to Sta. 22+66 between lines of structure excav. is to be paid for as channel excavation (Item #15)

MAR 7 284 7 655
 TOWN OF BRATTLEBORO
 Project WPGS 214A
 Pin # 99R249
 Route VT 9
 Date 1/1/1936

Series WPGS No 214A
 Sheet 4 of 33

PLAN
 DATE 3/16/36
 DRAWN BY J. W. BROWN

Profile
 DATE 3/16/36
 DRAWN BY J. W. BROWN

WPGS 214A