
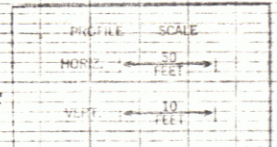
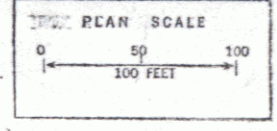
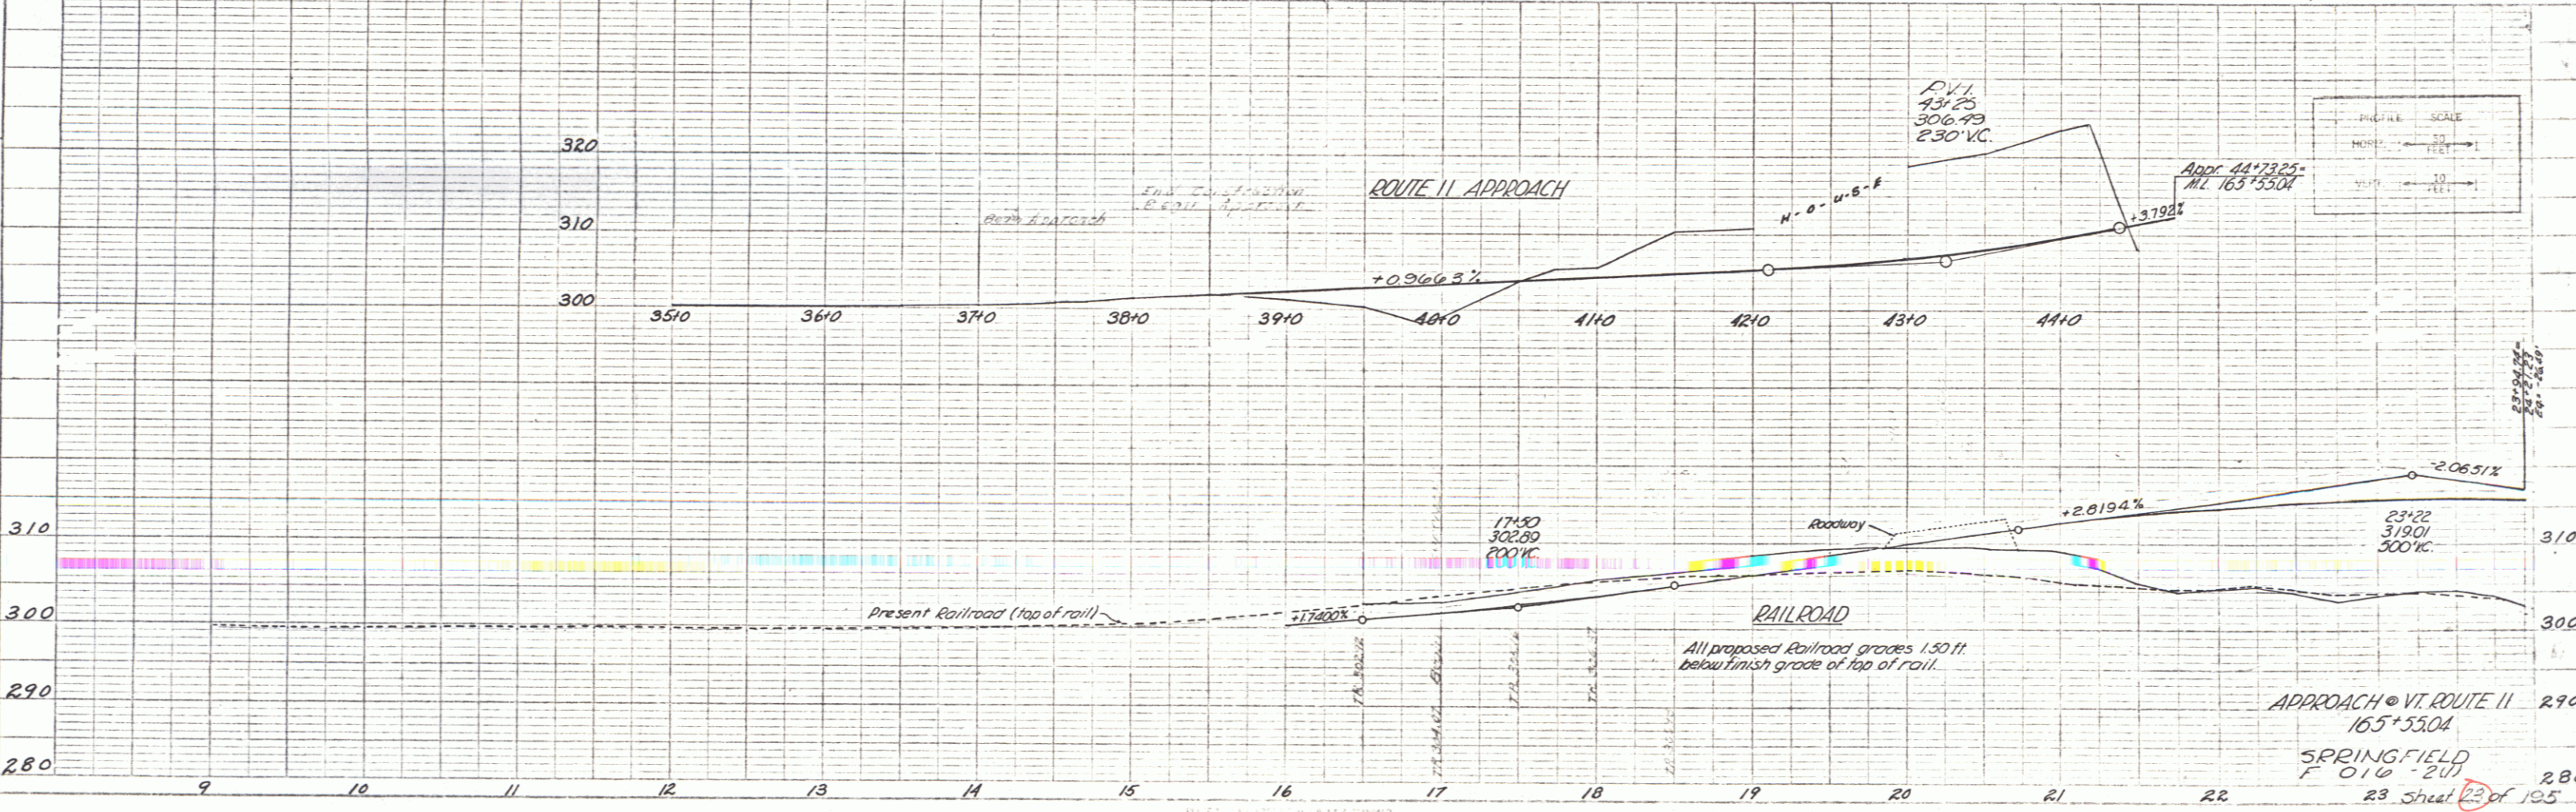




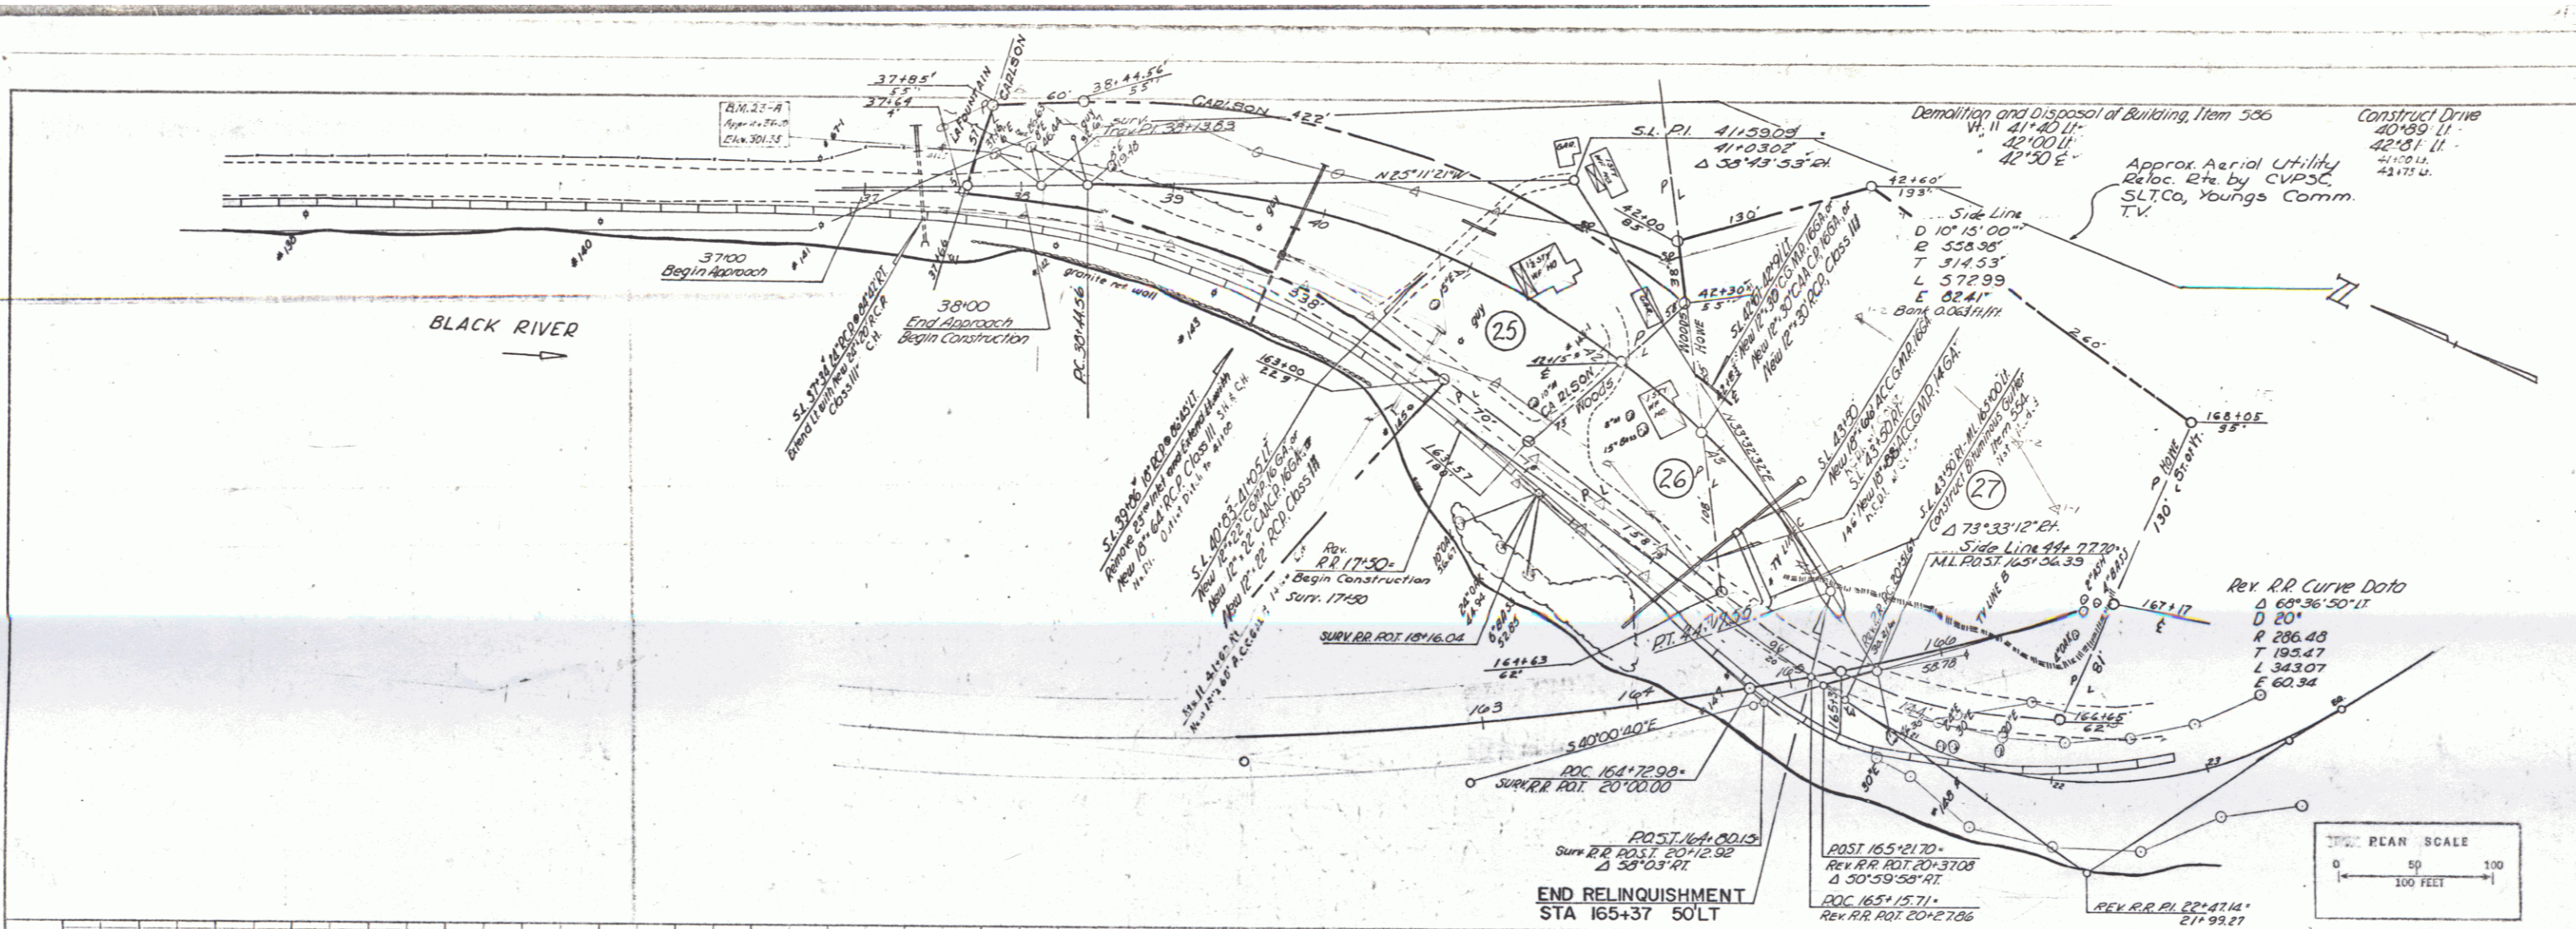

APPROACH @ VI. ROUTE 11
 165+53.04
 SPRINGFIELD
 F 010-201
