
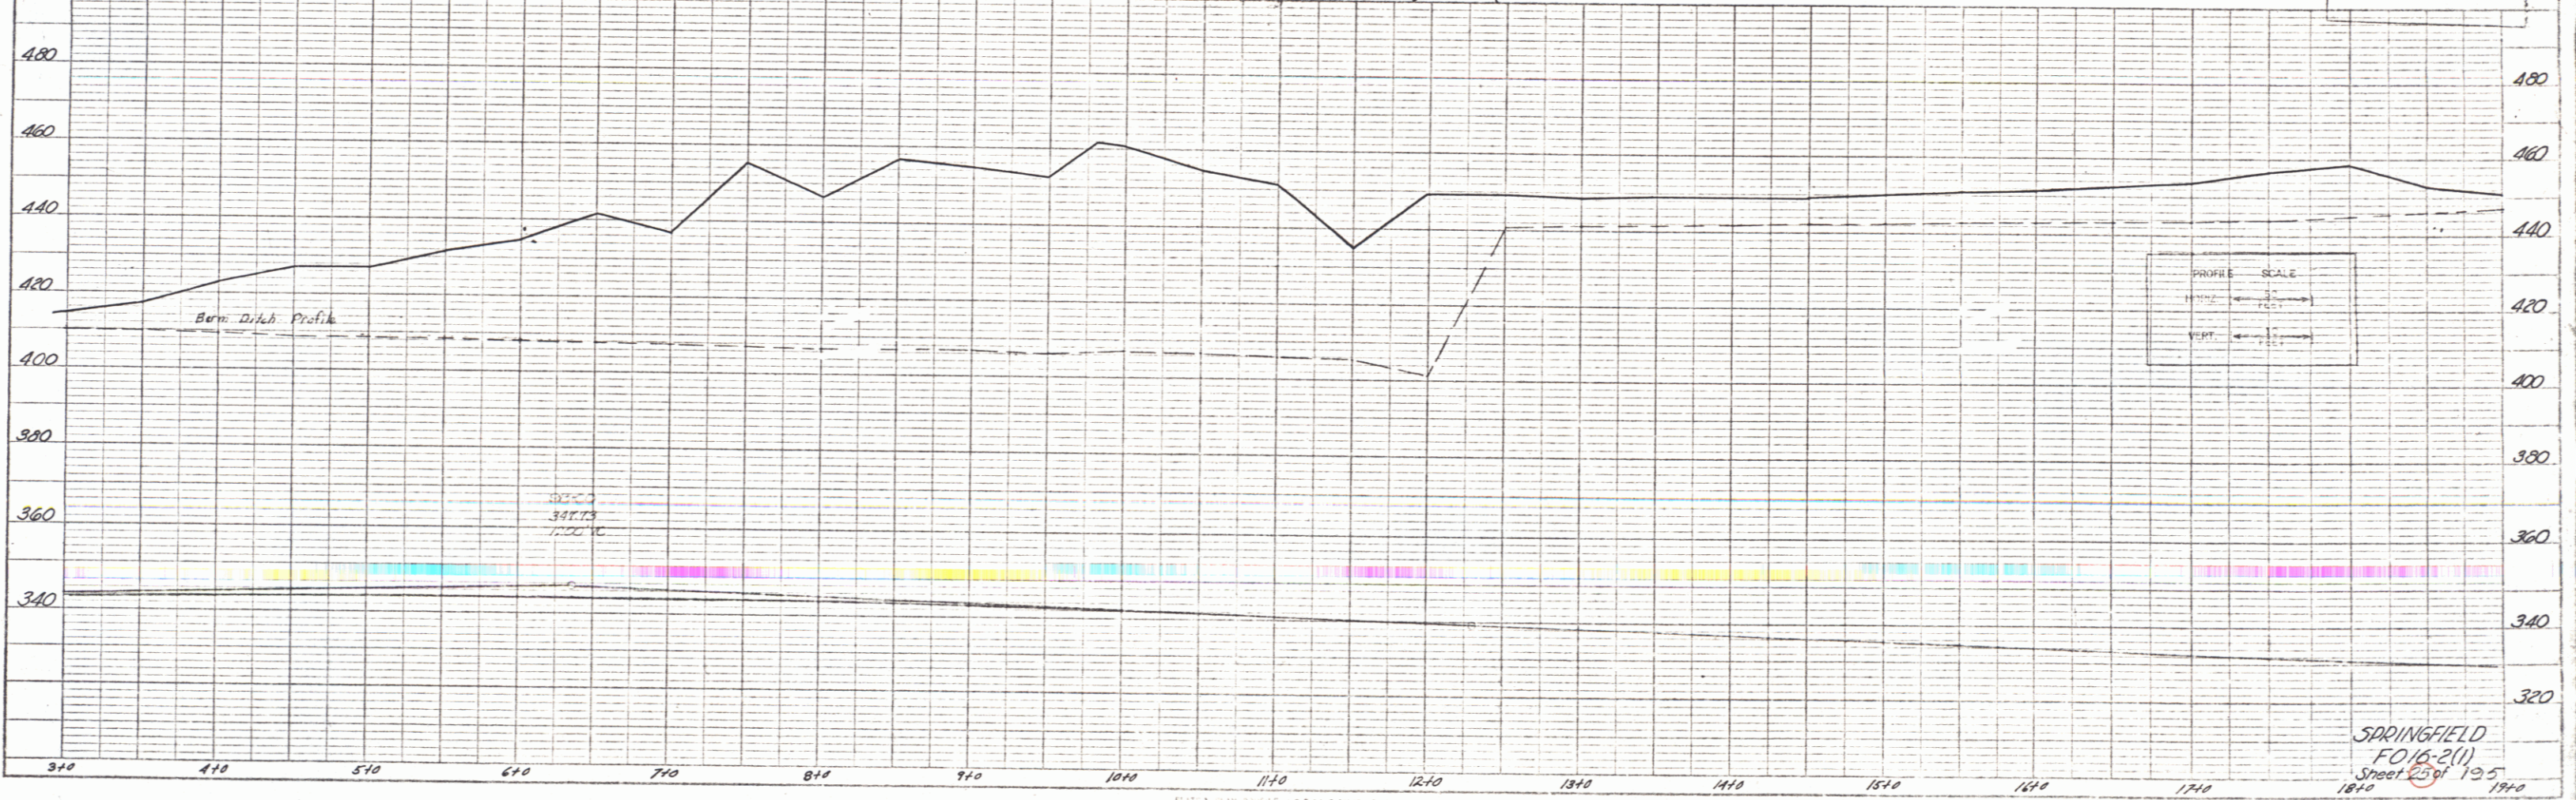




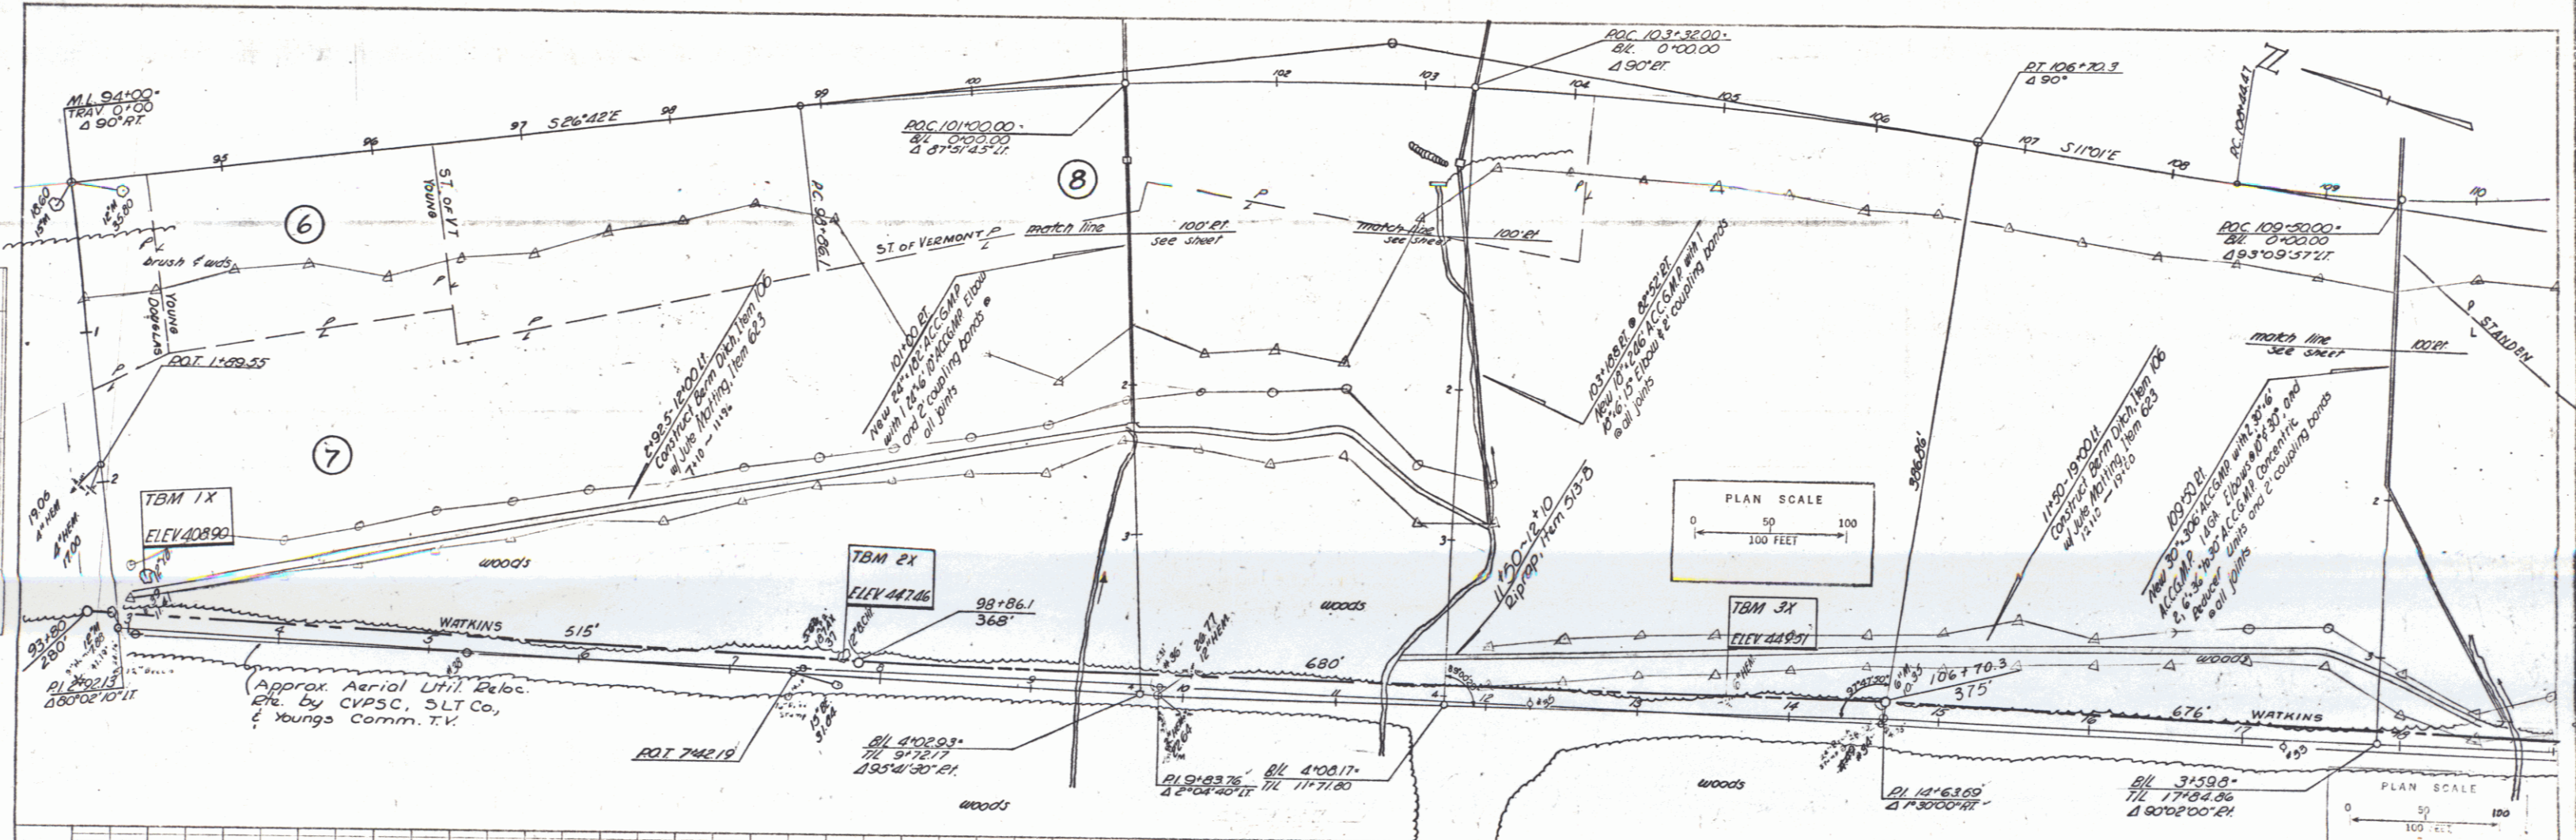

SPRINGFIELD
 FO 16-2(1)
 Sheet 23 of 195