


$163+93$
 END BRIDGE
 RESUME ROADWAY
 $ML\ POST\ 165+21.70$
 $RR\ PVI\ 20+37.06$
 $\Delta\ 30^{\circ}59'38''\ RT$

$SL\ PT\ 44+77.70$
 $ML\ POST\ 165+56.39$
 $\Delta\ 73^{\circ}33'12''\ RT$

$DCC\ 166+96.80$
 $ROC\ 167+00.00$
 $EQ.\ -311'$

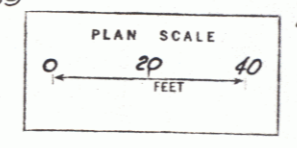

Intersection @ VT #11
 SURVEYED BY _____ DATE _____
 DRAWN BY Quevrel DATE 4/65
 TRACED BY L. Clark DATE 5/65
 SPRINGFIELD
 PROJ. F NO. 016-2(1)
 SHEET 23 OF 125