


PARCEL	INSTRUMENT	DATE	GRANTOR	GRANTEE	RECORDED	REMARKS
A-B	G.C.D.	8-2-37	GEORGE STONE	STONY PT. 24	456	8-9-37
A-B'	G.C.D.	12-29-37	L.N. JOSSELYN	"	24	493 1-3-38
A-B''	G.C.D.	12-11-37	H.A. GABBITT	"	24	487-90 12-13-37

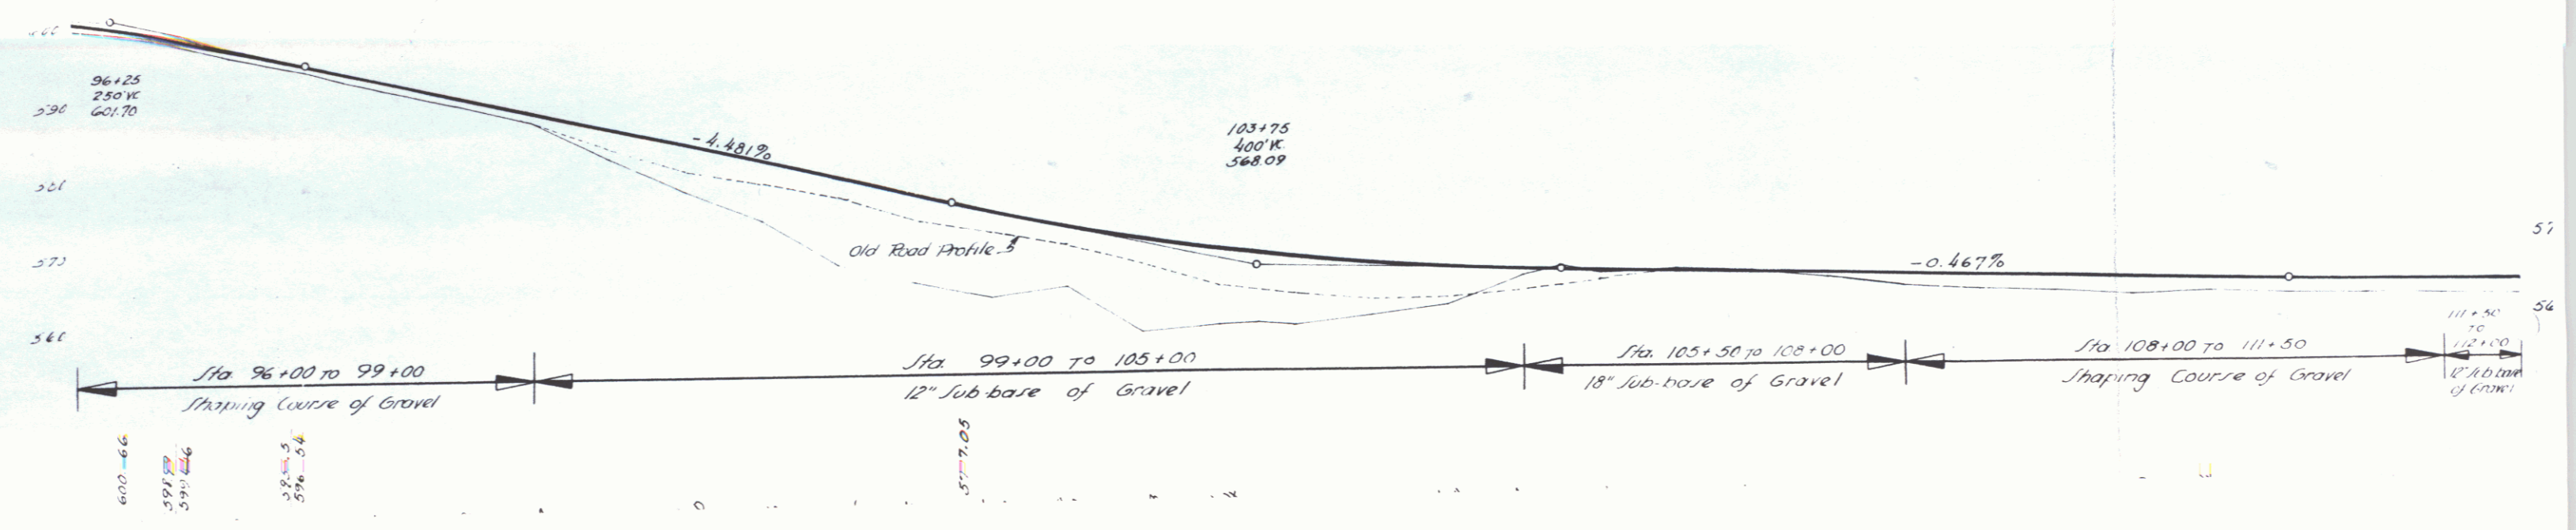

(11)