
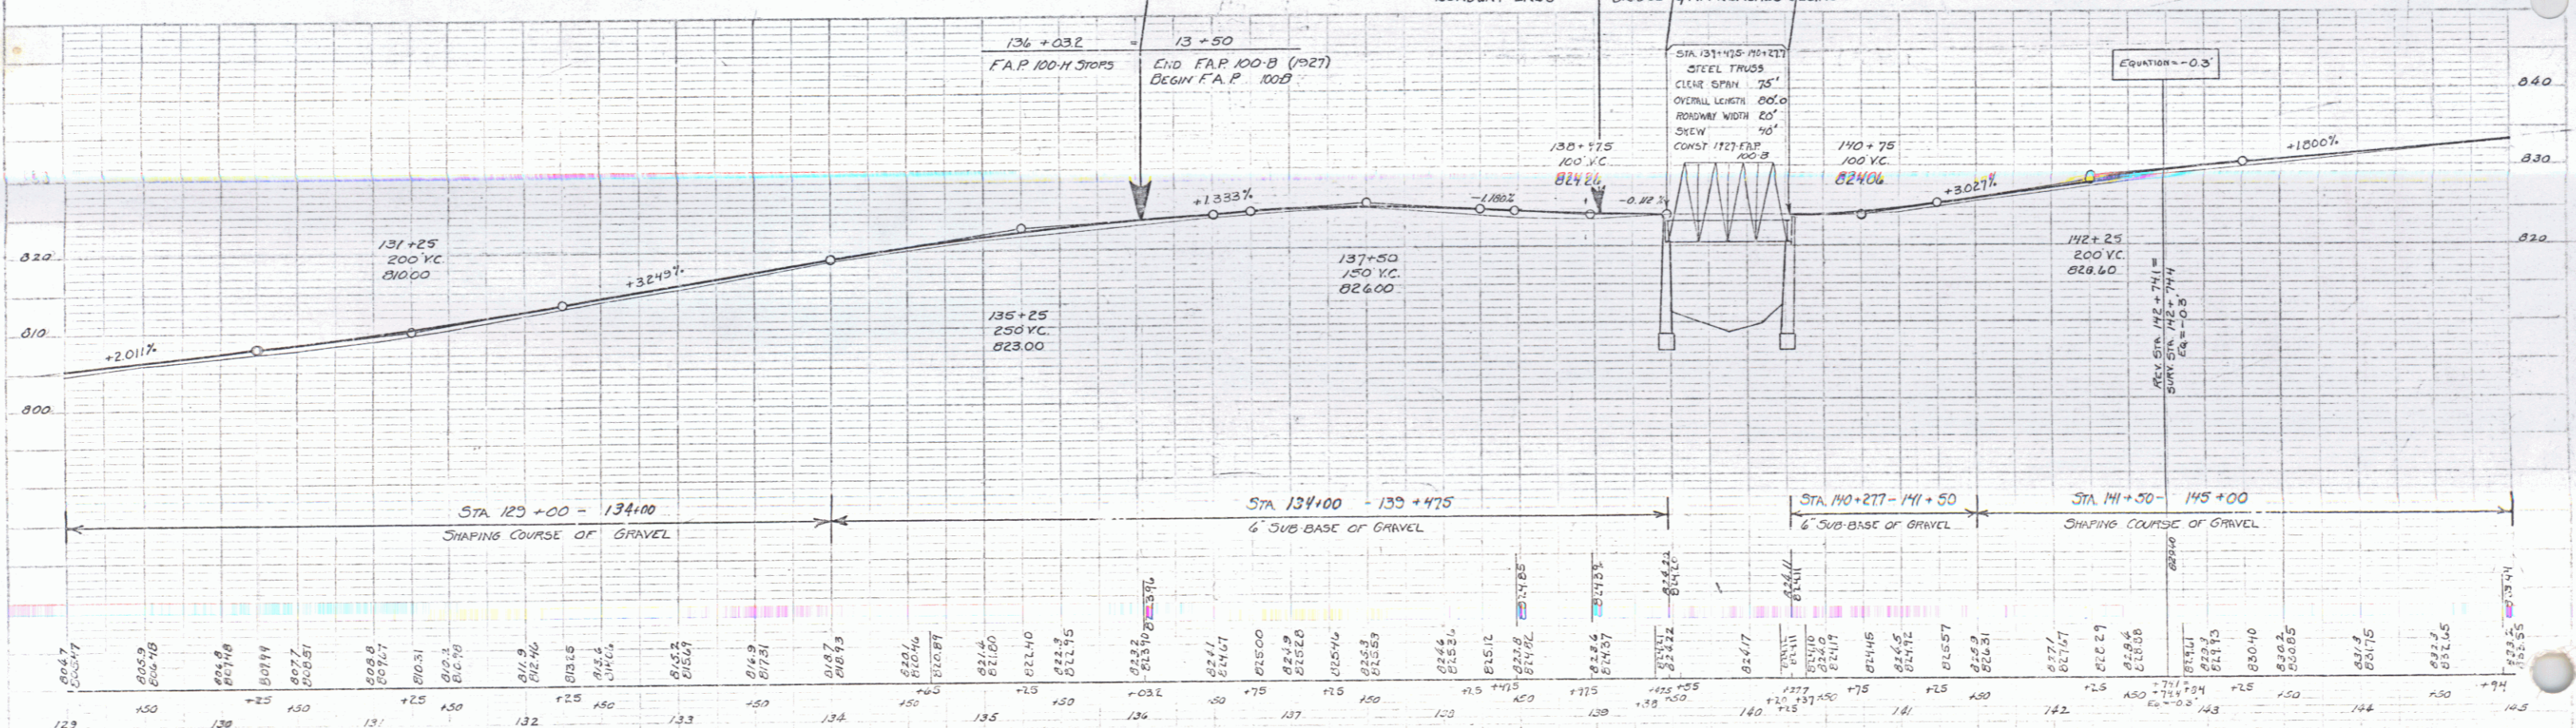


Parcel	Kind of Instrument	Date of Instrument	Grantor	Grantee	Recorded	Remarks
A4B	G.C.D.	9-30-55	J.P. Radovich	State of Ohio	32 882	10-4-55

STATE	NO.	DATE	BY	NO.	SHEETS
OHIO	100-B	1956	4	12	

STATE	NO.	DATE	BY	NO.	SHEETS
OHIO	100-H	1956	5	65	

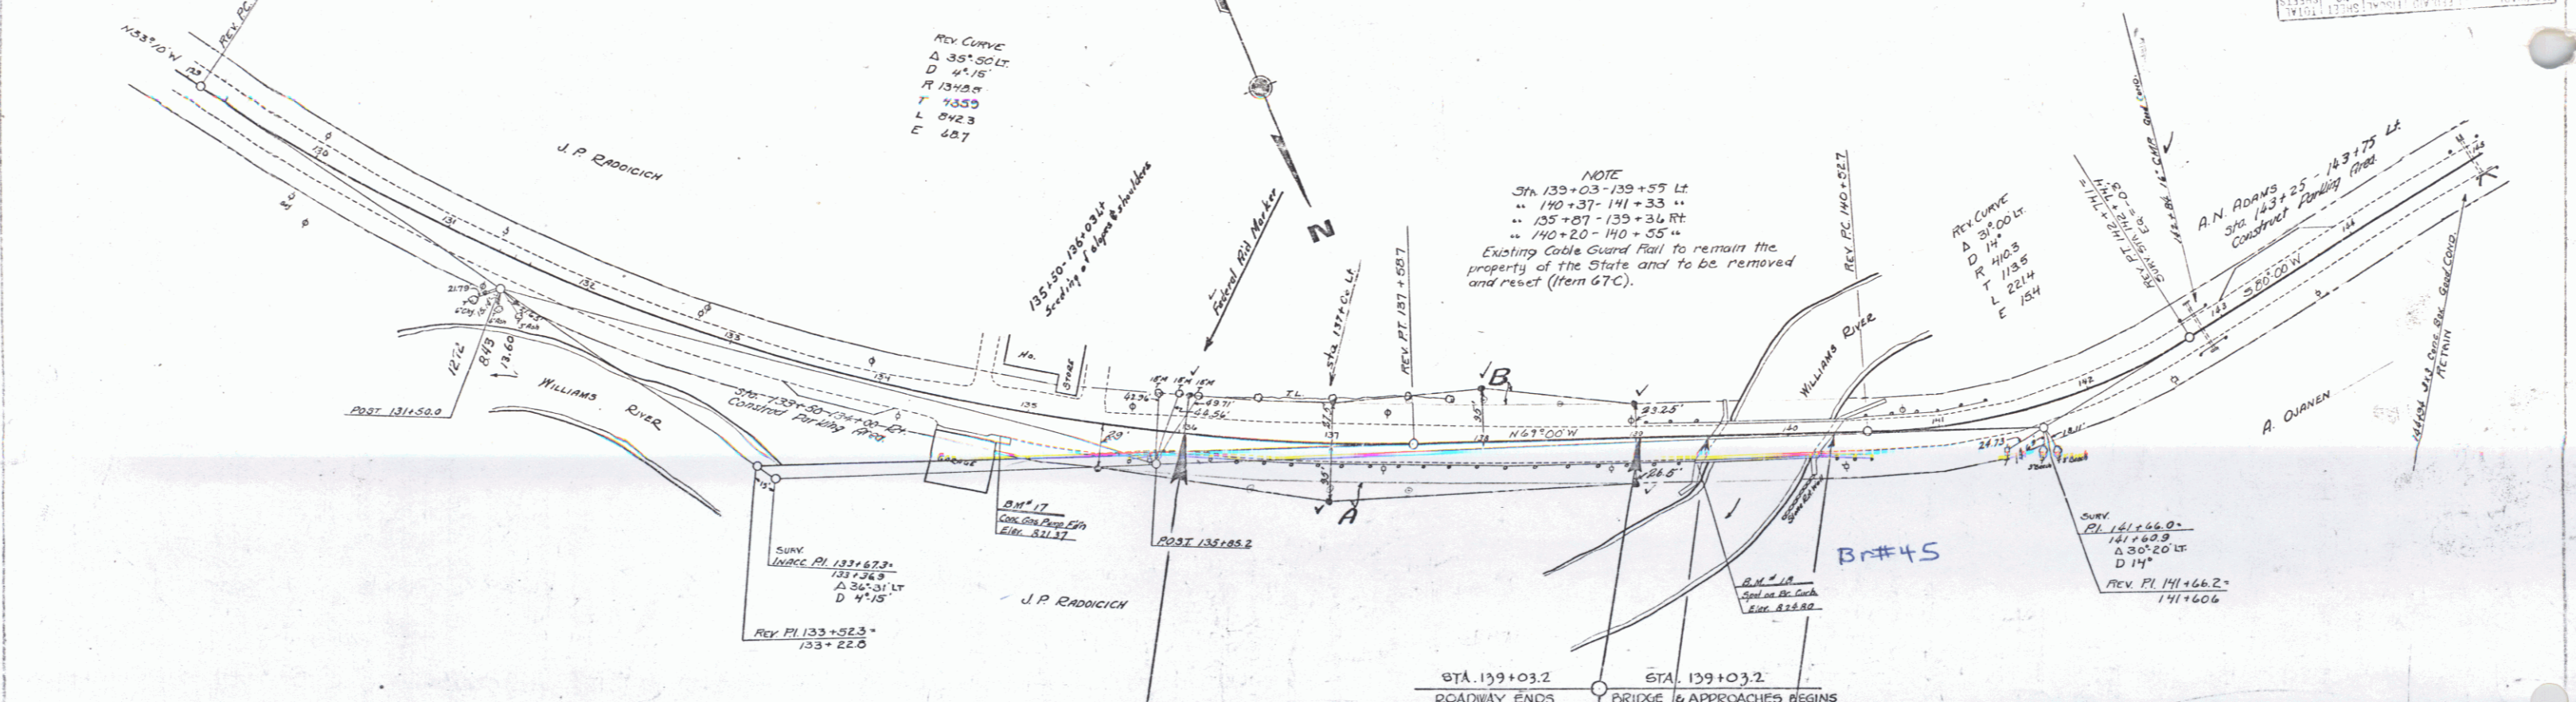

2M¹⁷ SPOT ON CONC GAS PUMP 14.5 FT RET OF STA 134+05 ELEV 821.5
 2M¹⁸ SPOT ON CONC CURB OF BRIDGE 14 FT RET OF STA 139+38 ELEV 824.80

Series F.A.P. No. 100-B Sheet 4 of 12
 Series F.A.P. No. 100-H Sheet 5 of 65