
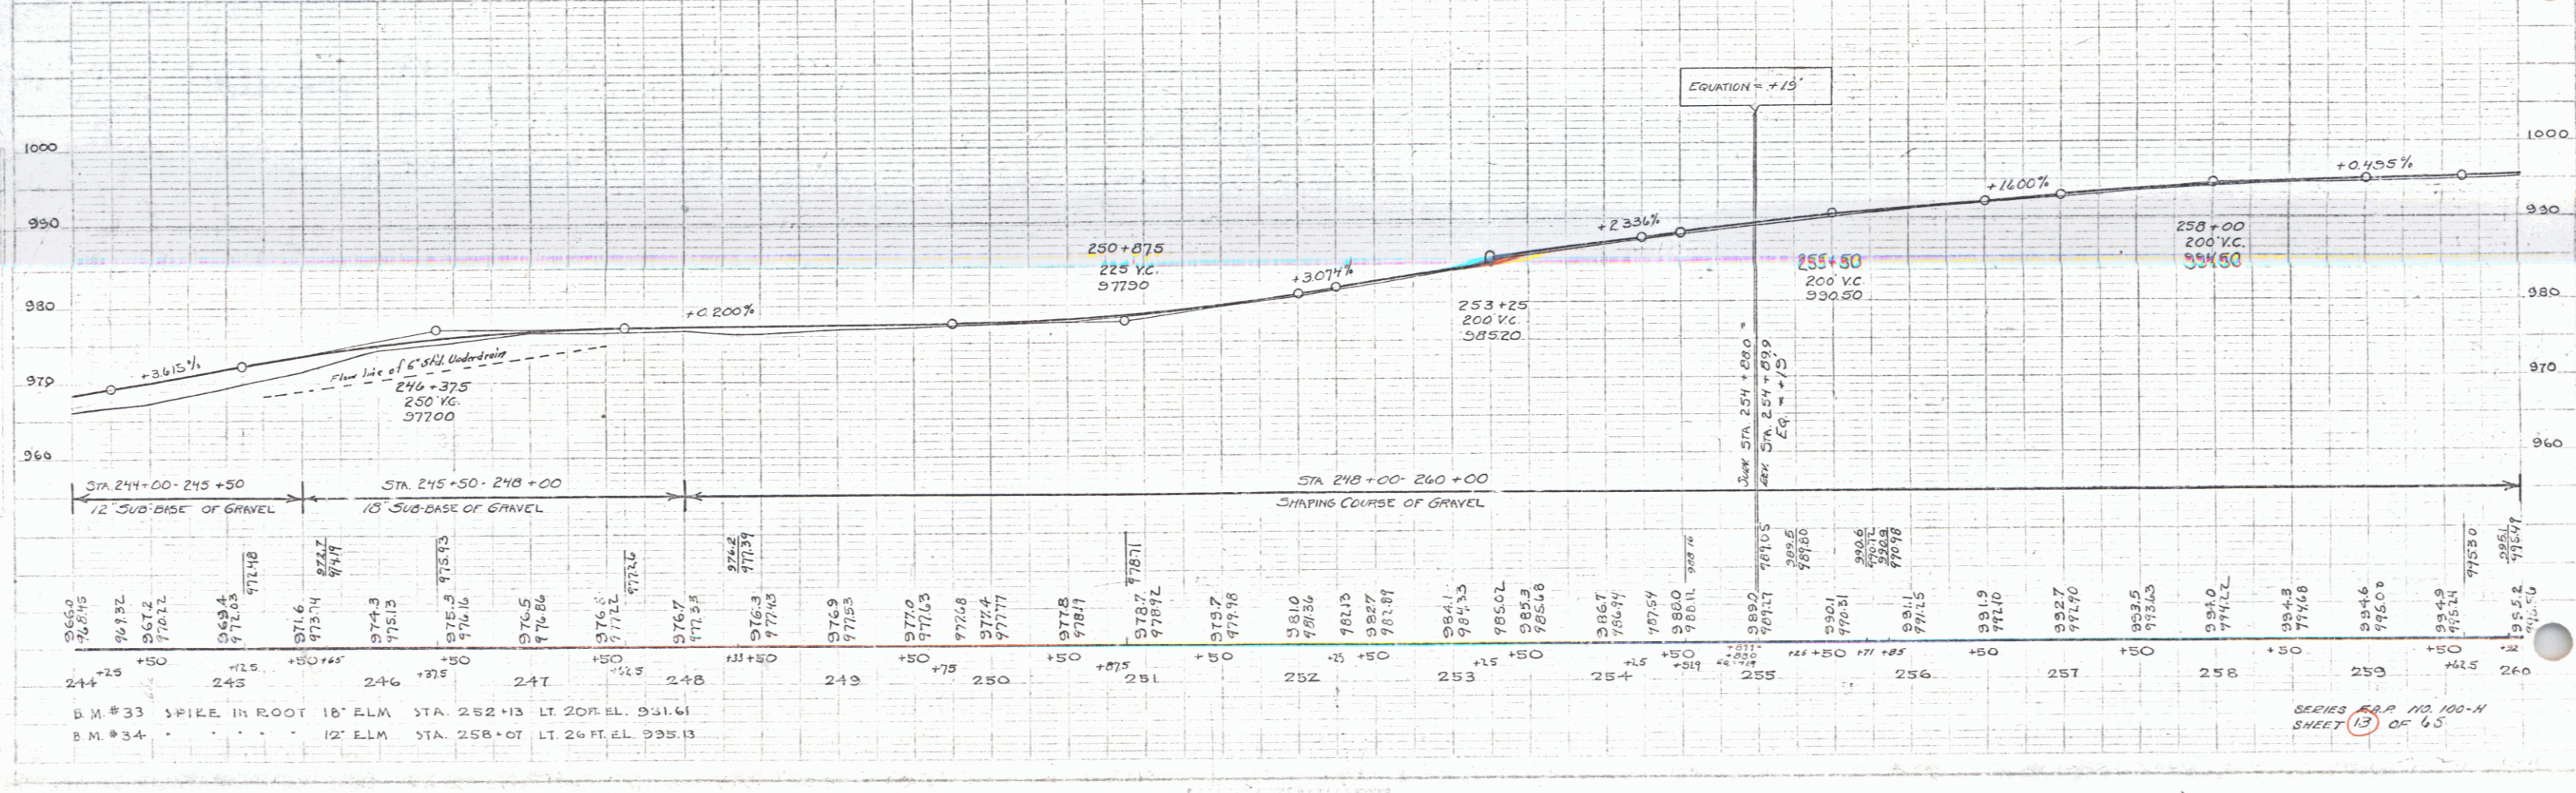


Parcel	Kind of Instrument	Date of Instrument	Grantor	Grantee	Received	Remarks
A	G.C.D.	8-26-35	C.M. Mikkelson	St. of H.	17 39	12-3-35

FILE NO.	STATE	PROJ. NO.	FISCAL YEAR	SHEET NO.	TOTAL SHEETS
100-N	1934	73	65		

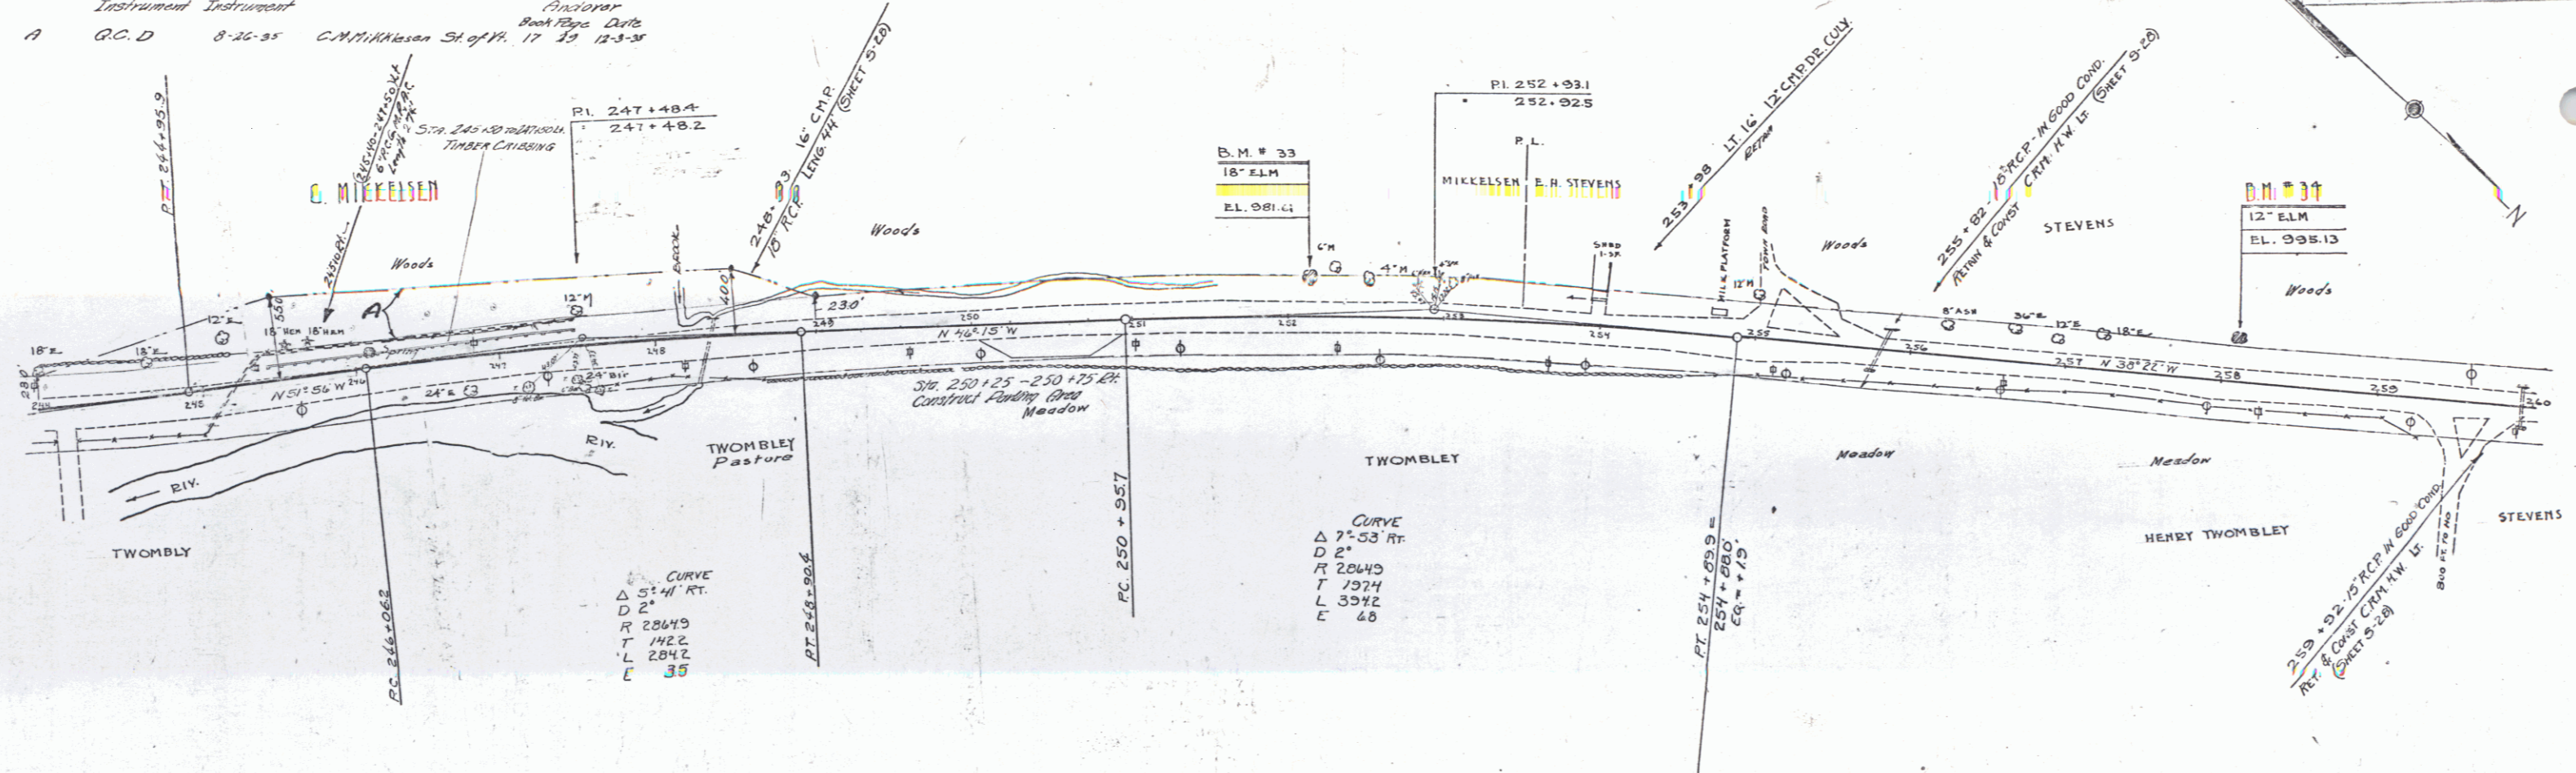

PUTNAM 12/34  
 D. MACCHI 12/34  
 TRACED

PUTNAM 12/34  
 D. MACCHI 12/34