

Δ 5° C RT
 D 2°
 A 295° 30'
 T 125° 1'
 L 295° C
 E 275


DETAILS OF OLD BRIDGE
 STA. 37+50 TO 41+50
 Type - Steel Truss wood floor
 Clear Span - 38' Relay - 18'
 Lght overall - 43.3'
 Clear height - 10'

DETAILS OF NEW BRIDGE
 STA. 37+50 TO 41+50
 Type - T Beam Sp. Conc. Floor
 Clear span - 40' Lght overall - 43'
 Clear roadway - 20' Sidewalk - 5'
 Clear height - 10'
 S.A. App. No. 1

SUMMARY OF QUANTITIES

ITEM 10-11	COMMON EXCAVATION INCLUDING BORROW	100 CU. YDS.
" 14	CHANNEL EXCAVATION	2000 YDS.
" 33A	STRUCTURE EXCAVATION	185 CU. YDS.
" 33B	CONCRETE CLASS C	63 CU. YDS.
" 34	REINFORCING STEEL	72 CU. YDS.
"		20,346 LBS.
" 62	RAILROAD RAIL	53 Lin. Ft.
" 67A	RAILROAD FOR BANK PROTECTION	110 CU. YDS.
" 67B	CABLE GUARD RAIL	96 Lin. Ft.
" 74B	ANCHORS FOR CABLE GUARD RAIL	5 Pcs.
"	GRAVEL COBBLE CUTTER	2 Sp. Yds.
" 20A	GRAVEL SURFACE COURSE	30 Cu. Yds.
"	CONDUIT FOR LIGHTING SYSTEM	1 L. Sum.

- INDEX OF SHEETS
- NO. 1 PLAN AND PROFILE
 - NO. 2 STA. 20 TO 25 (1 SPAN AT 40') MODIFIED FOR 5' SIDEWALK
 - NO. 3 ABUTMENT AND SIDEWALK DETAILS
 - NO. 4 SB NO. 7A CABLE GUARD RAIL

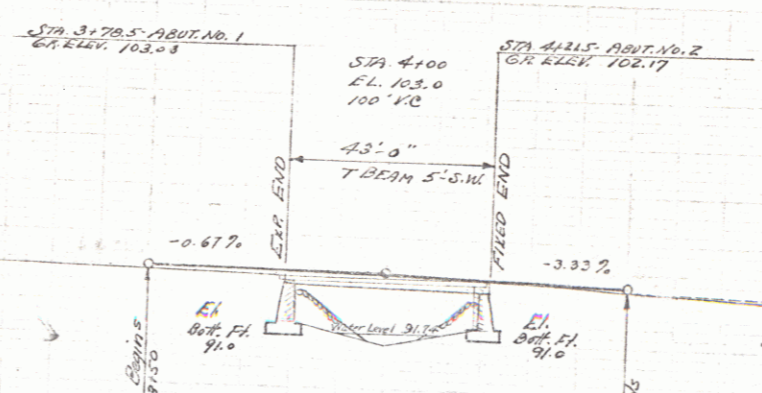


Correct
 G. O. Sibley
 Bridge Engineer
 Approved Sept. 11 1934
 J. E. Sargent
 Chief Engineer

Br # 48 M.P.S. 16
 RIGHT-OF-WAY DIVISION
 TOWN FILE

PERPETUAL
 (To Be Returned To R.O.W. Division)

Project No. **STEWART'S MILL BRIDGE**
CHESTER, VT.
 S.A. APP. NO. 1...

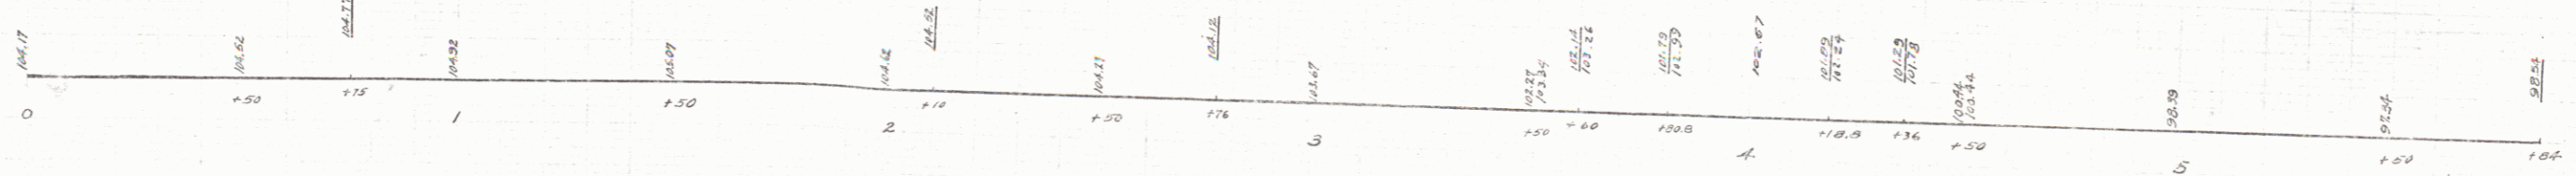

DIST. #2 PLANS