

UNCLASSIFIED CHANNEL EXCAVATION
 STONE FILL FOR SLOPE PROTECTION
 THREE CABLE GUARD RAIL WITH STEEL POSTS
 CONSTRUCT APPROACH
 CONSTRUCT DRIVE
 WOOD GUIDE POSTS @ 16%
 BITUMINOUS CONCRETE CURB (Type I)

109+00-112+75 Rt
 109+00-112+75 Lt
 109+00-112+50 Rt
 109+00-112+50 Lt
 109+00-113+22.1+10 Rt
 109+00-113+22.1+10 Lt
 119+00 Rt
 123+35 Rt
 114+60 Rt
 114+02 Rt
 114+63 Rt
 114+36-14+17 Rt
 114+53-12+35 Rt

BITUMINOUS GUTTER
 117+63
 109+25
 114+75

ROLAND A. SR & RUTH D. DAHLIN
 TENANT:
 EDWIN E. & MARJORIE E. CARTER

PARCEL: 14 B
 STATIONS: 1+72-2+90 RT SL (600 Sq FT)
 TAKING: DRIVE 3100 RT SL

PARCEL: 18
 STA: 118185-120+44 Lt
 GRANITOR: MARY E. BOSTWICK
 TAKING: 0.2A1 REM: 0.2A2
 RIGHTS: DRIVE 1+50 RT SL
 TITLE TAKEN W.D. 2/20/64 BK 41 PG 22 DT 2/20/64
 RECORDED: CHESTER

TIMOTHY J. & ELLEN N. SULLIVAN
 TENANT:
 WILFRED A. & DORIS D. SMITH

PARCEL: 15 C
 STATIONS: 120+34-121+74
 TAKING: 1.2A1

PARCEL: 15 B
 STATIONS: 116+50-121+21
 TAKING: 2.0A1

TIMOTHY J. & ELLEN N. SULLIVAN

PARCEL: 15 ABC
 STA: 107+33-121+74
 GRANITOR: TIMOTHY J. & ELLEN N. SULLIVAN

TAKING: 3.3A1 REM: 4.1A1
 RIGHTS: DRAINAGE-123+30 RT

TITLE TAKEN: COND. O. 4/15/64 BK 41 PG 43- DT 4/17/64
 RECORDED: CHESTER

PARCEL: 17
 STA: 112+80-115+56
 GRANITOR: ELLEN S. JERRY D. HAROLD C. JAMES K. FOSTER

TAKING: NONE REM: 1.3A1
 RIGHTS: DRIVE 11440 RT
 SLOPE: 11% @ - 115+00 RT (2551)

TITLE TAKEN: RECORDED BK PG. DI

CURVE DATA
 Δ 35° 04' Rt
 D 3' 15"
 R 1163.0'
 T 571.1'
 L 1104.6'
 E 90.2'
 Bank 3/4 per ft


PARCEL: 14 A B
 STA: 108+02-111+14
 GRANITOR: ROLAND A. SR & RUTH D. DAHLIN
 TAKING: 2.0 A2 REM: 3.65 A1
 RIGHTS: DRIVE 3100 RT SL
 SLOPE: 1+72-2+90 RT SL (600 sq ft)
 TITLE TAKEN: COND. O. 4/15/64 BK 41 PG 43- DT 4/17/64
 RECORDED: CHESTER

PARCEL: 16 A
 STATIONS: 102+05-111+18
 TAKING: 2.0 A1

PARCEL: 15 A
 STATIONS: 107+33-112+80
 TAKING: 0.3A1

ELLEN S. FOSTER
 JERRY D. FOSTER
 HAROLD C. FOSTER
 JAMES K. FOSTER

BM # 10
 SIR 10 Cherry
 US Elev 746.04'

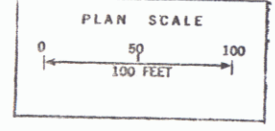

CHESTER-SPRINGFIELD
 Proj 5 N 0134(3)
 Sheet 90 of 123