
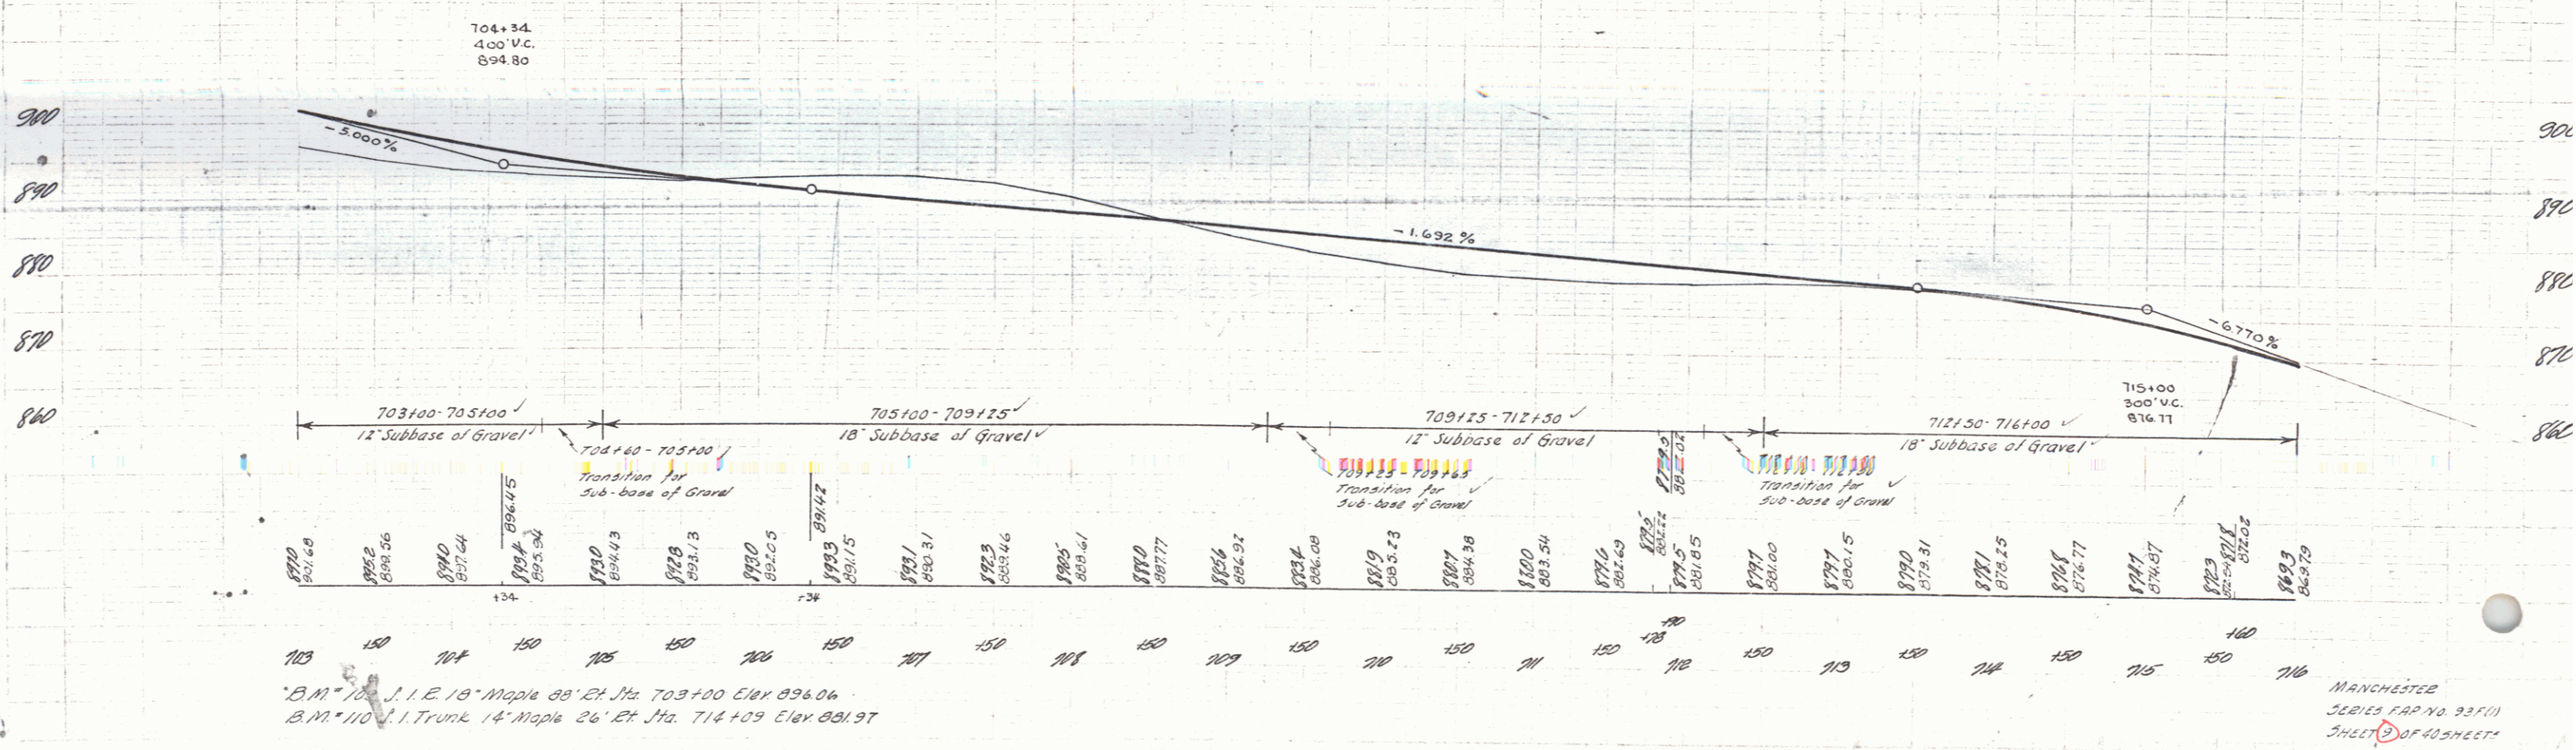


PARCEL	INSTRUMENT	DATE	GRANTOR	GRANTEE	RECORDED	REMARK
A	QCD	3-18-40	LAURA WILKINS	ST OF VT	MANCHESTER	BASE PAGE DATE
B	QCD	3-18-40	LEWIS GAUDETTE	ST OF VT	MANCHESTER	BASE PAGE DATE
						40 333 4-25-40

MANCHESTER
SERIES MAP NO. 33(1)
SHEET 9 OF 40 SHEETS

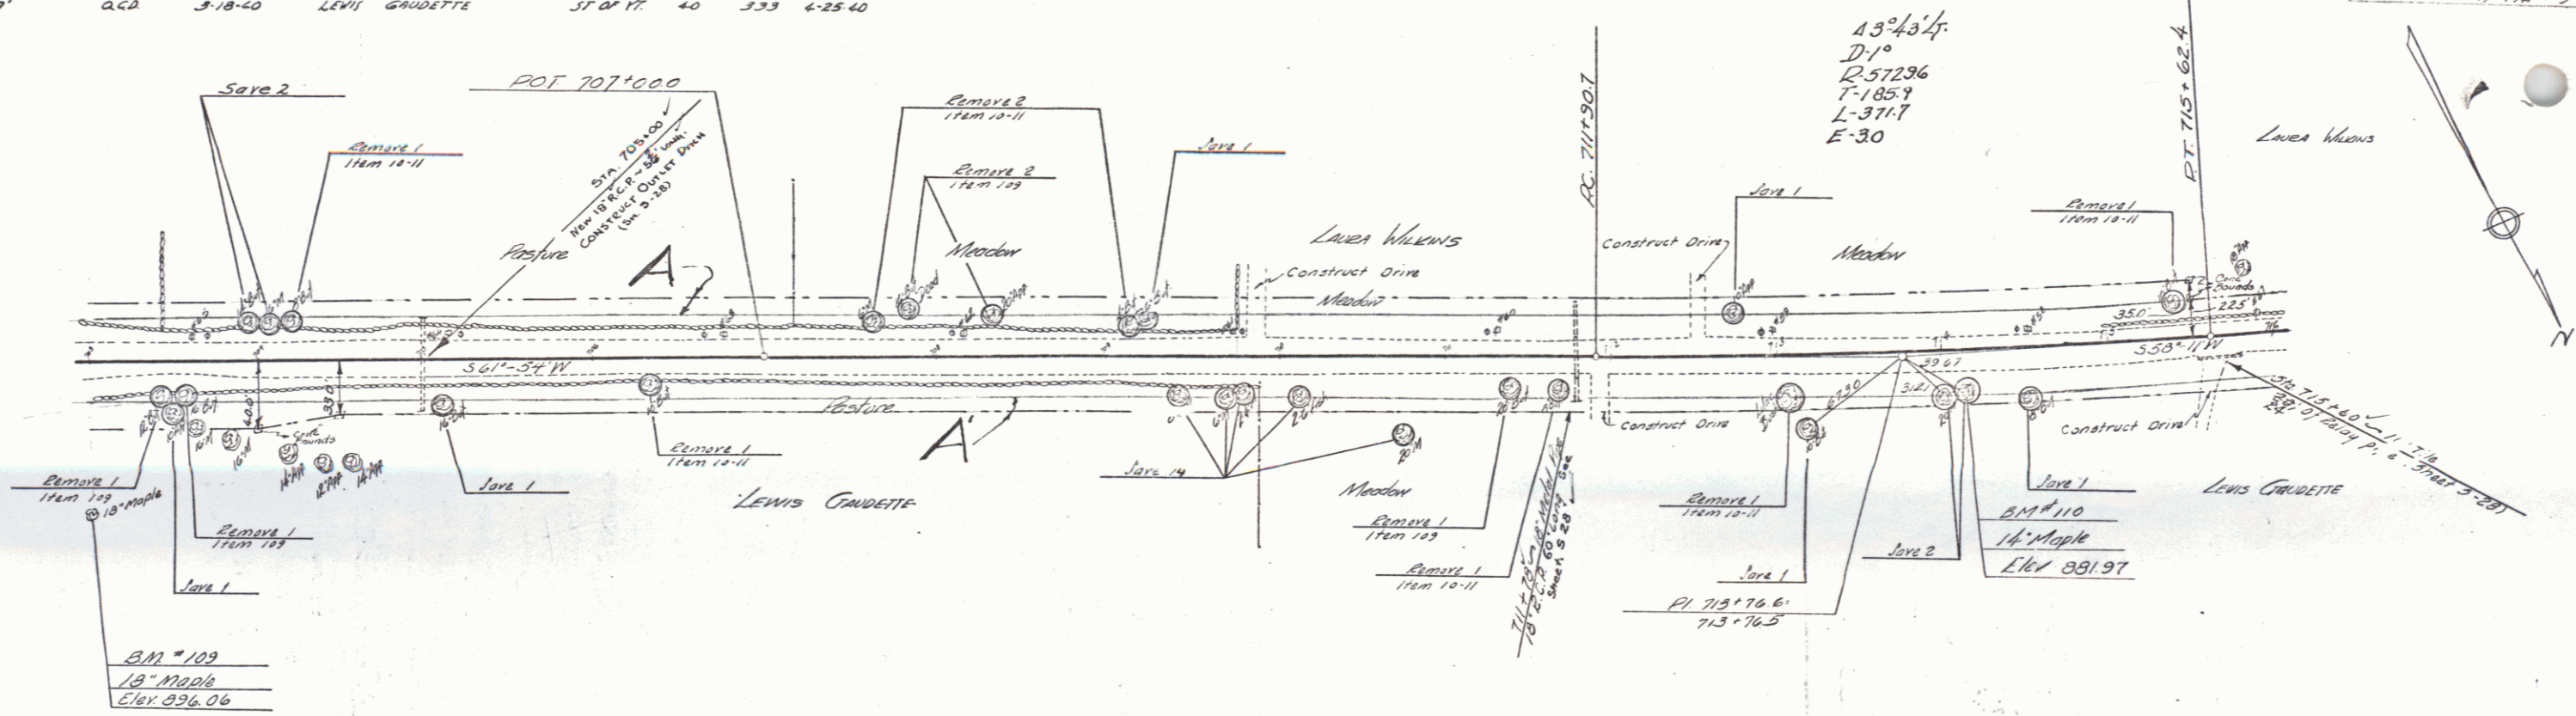

BM 109 J.I.E. 18' Maple 23' Et Sta. 703+00 Elev 896.06
 BM 110 J.I. Trunk 14' Maple 26' Et Sta. 714+09 Elev 891.97

MANCHESTER
SERIES MAP NO. 33(1)
SHEET 9 OF 40 SHEETS