


STA 595+000
 END FA. PROJECT 93 6(1)

STA 595+00.0
 BEGIN FOREST HIGHWAY
 PROJECT 2-A

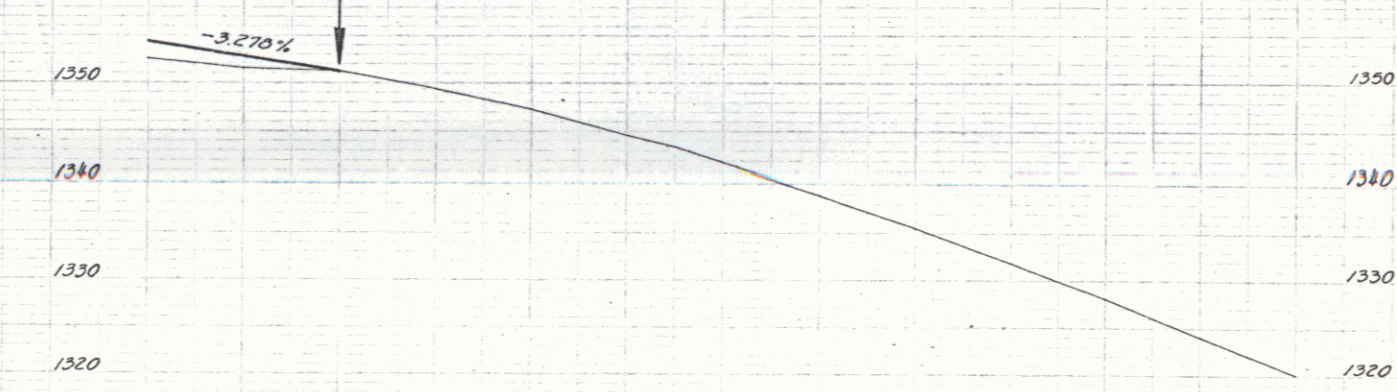

594+10 ~ 595+0
 24" Sub-base of Gravel

1352.7	1352.46	1351.4	1350.62	1351.2	1351.0	1348.3	1347.2	1344.7	1343.3	1341.9	1338.9	1335.5	1331.9	1325.0	1324.0	1322.1
595	505	505	505	505	505	505	505	505	505	505	505	505	505	505	505	505

B.M. 990 - 12' Hemlock, left of Sta 590+25± Elev. 1332.90