
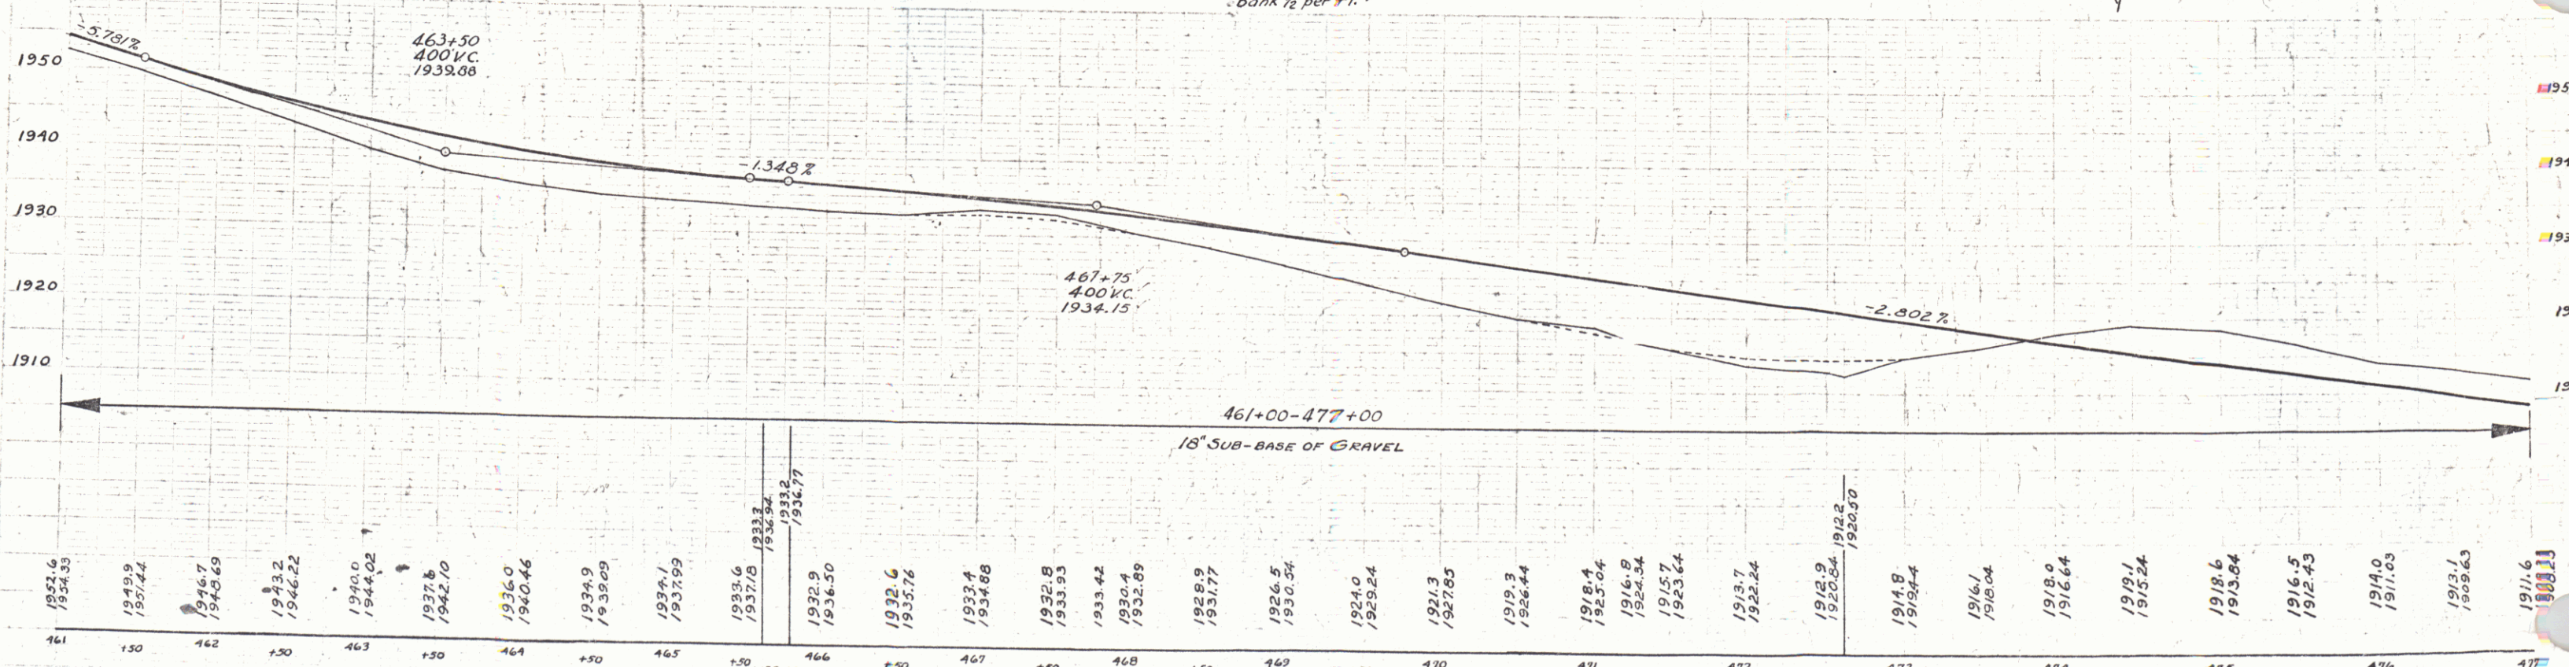


PARCEL INSTRUMENT DATE GRANTOR GRANTEE RECORDED REMARKS  
 A W.D.O.E. 1-3-44 LUKE BRADSHAW ST OF VT WINHALL  
 BOOK PAGE DATE  
 15 459-461 1-8-64

FEDERAL STATE ROAD DIST. NO. 92(6) 1946 7 53

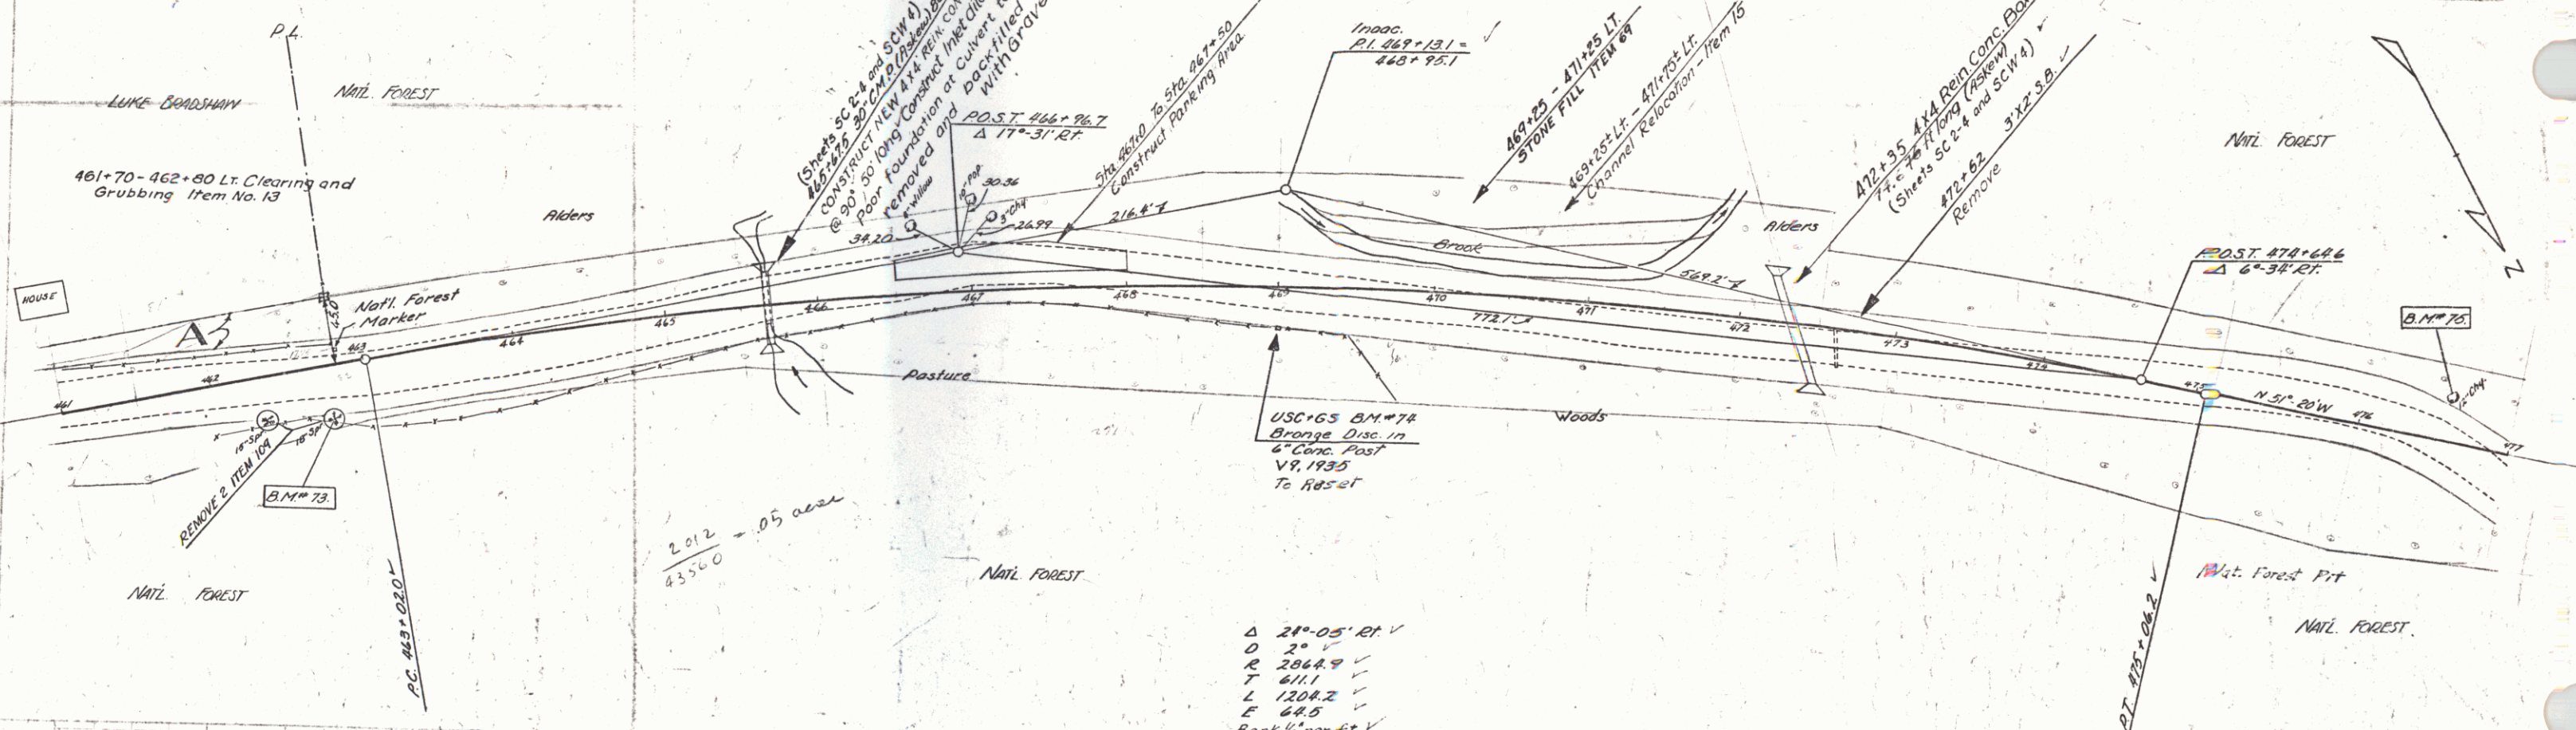

BM#73 S.I.R. 18" Service 35' Lt. Sta 442+75 Elev. 1942.71 ✓  
 BM#74 Bronze disc in 6" Conc. Post Sta 467+0 Elev. 1922.43 ✓  
 BM#75 S.I.R. 18" Chy. 18" Lt. Sta. 476+25 Elev. 1912.67 ✓

Winhall F. 93-60  
 sheet 7 of 53