



Scanned 6/2/99

Br 7  
MP 4.12

$\Delta = 43^{\circ}10' Lt$   
 $D = 6^{\circ}00'$   
 $R = 285.4$   
 $T = 379.2$   
 $L = 721.7$   
 $E = 72.5$

PLAN  
DATE  
SCALE  
BY  
CHECKED  
DATE

PLAN  
DATE  
SCALE  
BY  
CHECKED  
DATE

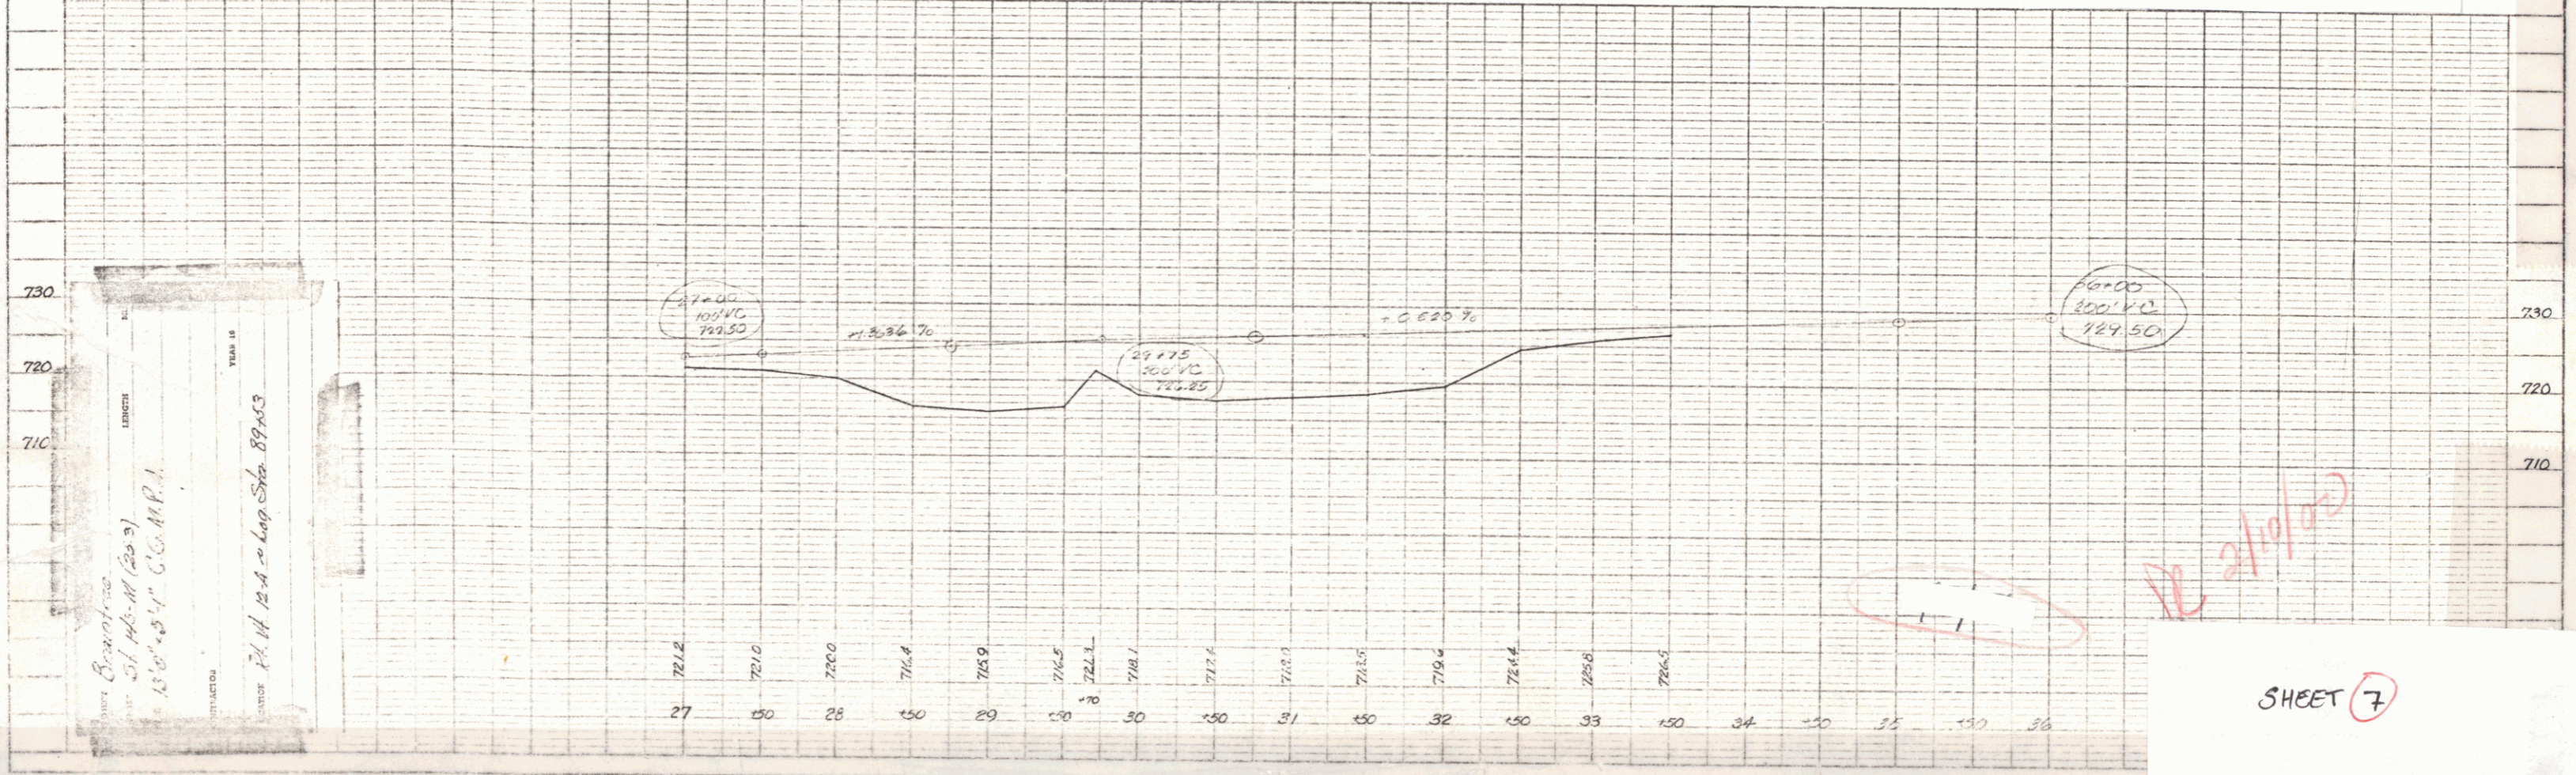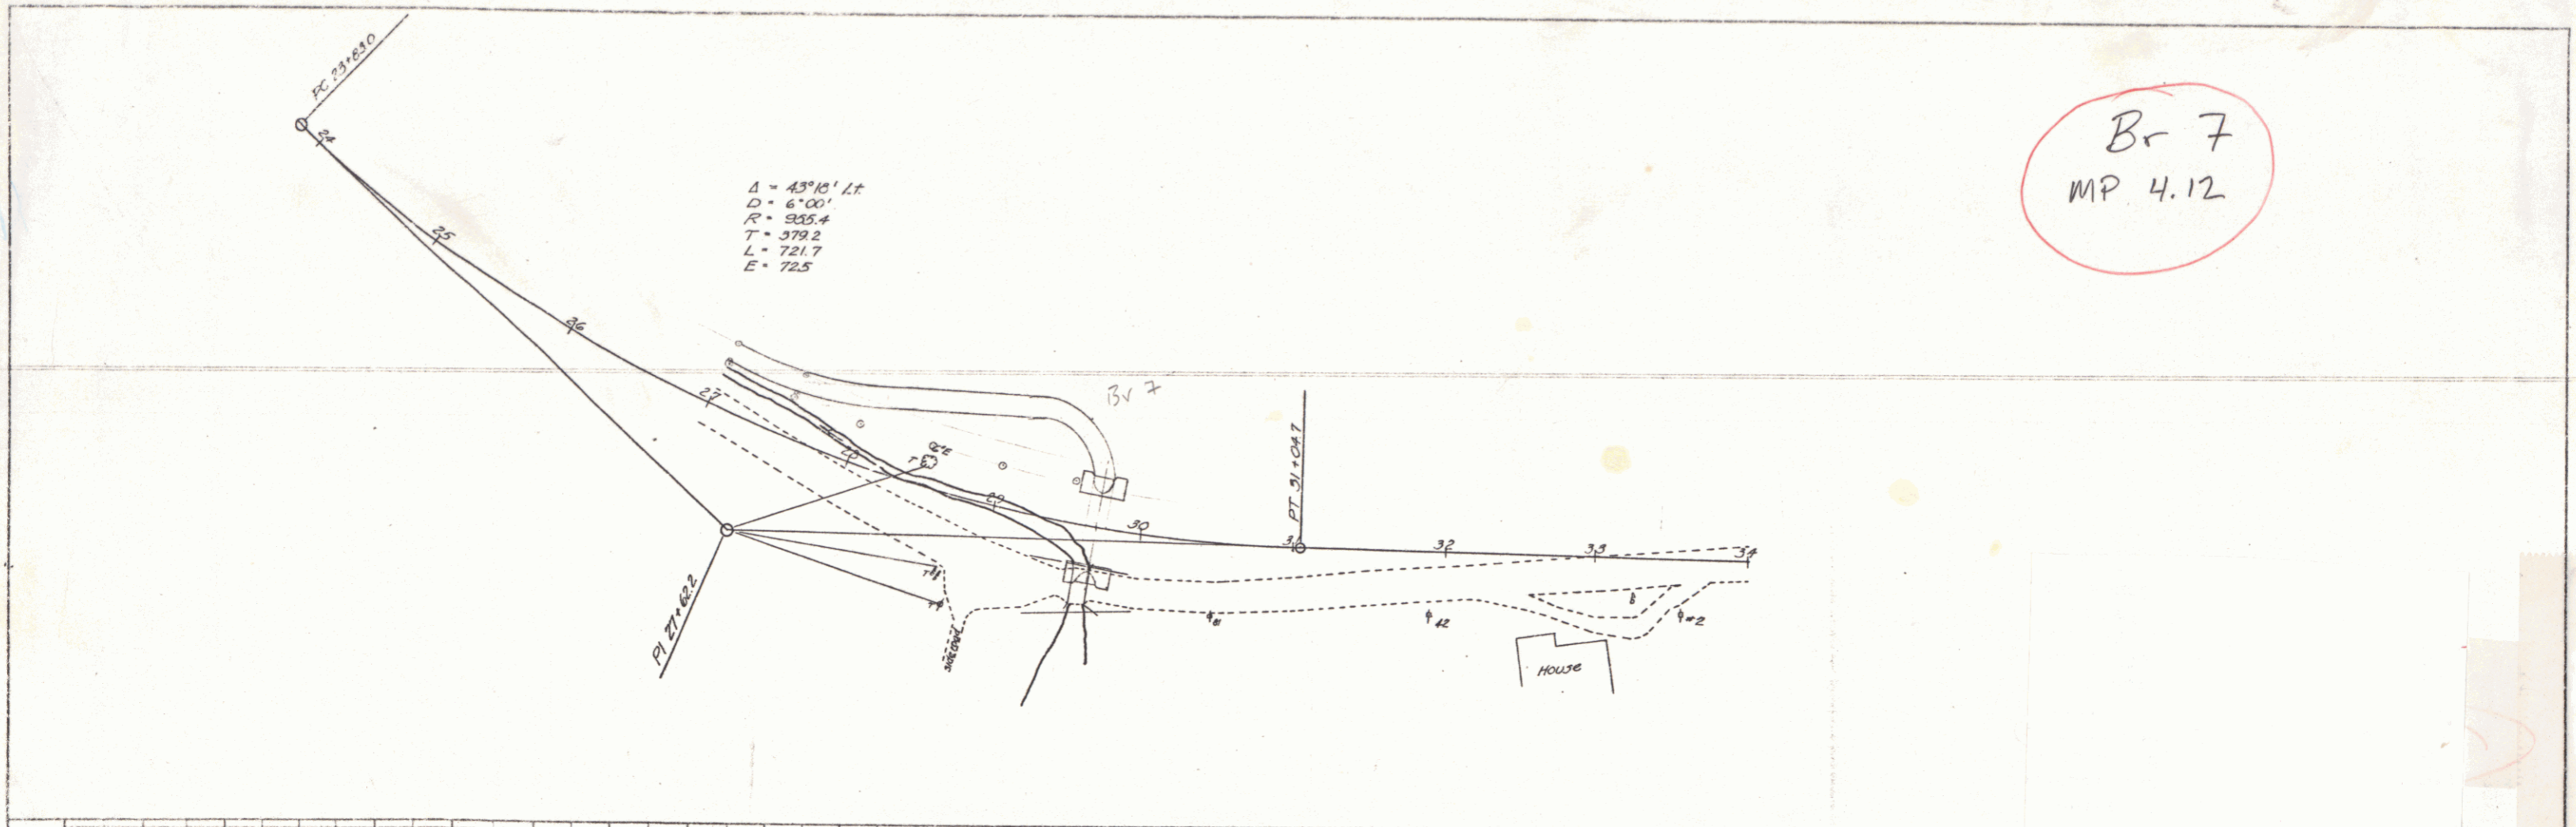

BRIDGE  
DATE  
SCALE  
BY  
CHECKED  
DATE

12/21/99

SHEET 7