

VERTICAL GRANITE CURB
ITEM 556-B
98+00 - 101+00 Lt.
101+40 - 102+18 Lt.
102+30 - 102+71 Lt.
103+05 - 103+60 Lt.
98+00 - 98+39 Rt.
98+57 - 103+44 Rt.

CONSTRUCT DRIVE
98+40 Rt.
102+24 Lt.
STONE FILL, ITEM 512
102+65 Lt.

CONSTRUCT COMM. DRIVES
101+20 Lt.
102+09 Lt.

5' CEMENT CONC. SIDEWALK, ITEM 560
98+00 - 103+44 Rt.
98+00 - 101+00 Lt.
101+40 - 102+71 Lt.
103+05 - 103+60 Lt.

5' CEMENT CONC. SIDEWALK, ITEM 560
101+00 - 101+40 Lt.
102+71 - 103+00 Lt.


CUTTING & REMOVING TREES, ITEM 102
99+42 Rt.
99+66 Lt.
99+60 Rt.
99+71 Lt.

STANDARD STEEL BEAM GUARD RAIL
ITEM 545-A
99+65 - 100+94 Lt. Ret. Wall
99+50 - 99+55 Lt. Barricade
100+00 - 100+30 Rt. Barricade

REMOVAL & DISPOSAL OF PRESENT
GUARD RAIL, ITEM 549
98+10 - 100+33 Lt.
99+64 Lt. - 100+26 Rt.

DRAGLINE RENTAL
ITEM 122
99+75 - 100+75 Lt.

REMOVAL OF EXISTING PAVEMENT
ITEM 103-B
100+75 Lt. - 103+44 Lt. & Rt.

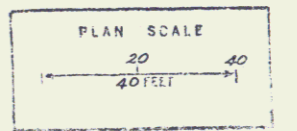

HARTFORD
SURVEYED BY Jewett DATE 5
DRAWN BY Karin DATE 5
TRACED BY Austin DATE 6
PROJ. F. NO. 041-2(5)
SHEET 16 OF 120