


VERMONT DEPARTMENT OF HIGHWAYS
 RIGHT-OF-WAY PLANS
 PROJECT: HARTFORD
 NO. FU 041-3(10) & FU 041-2(5)
 SHEET 47 OF 70

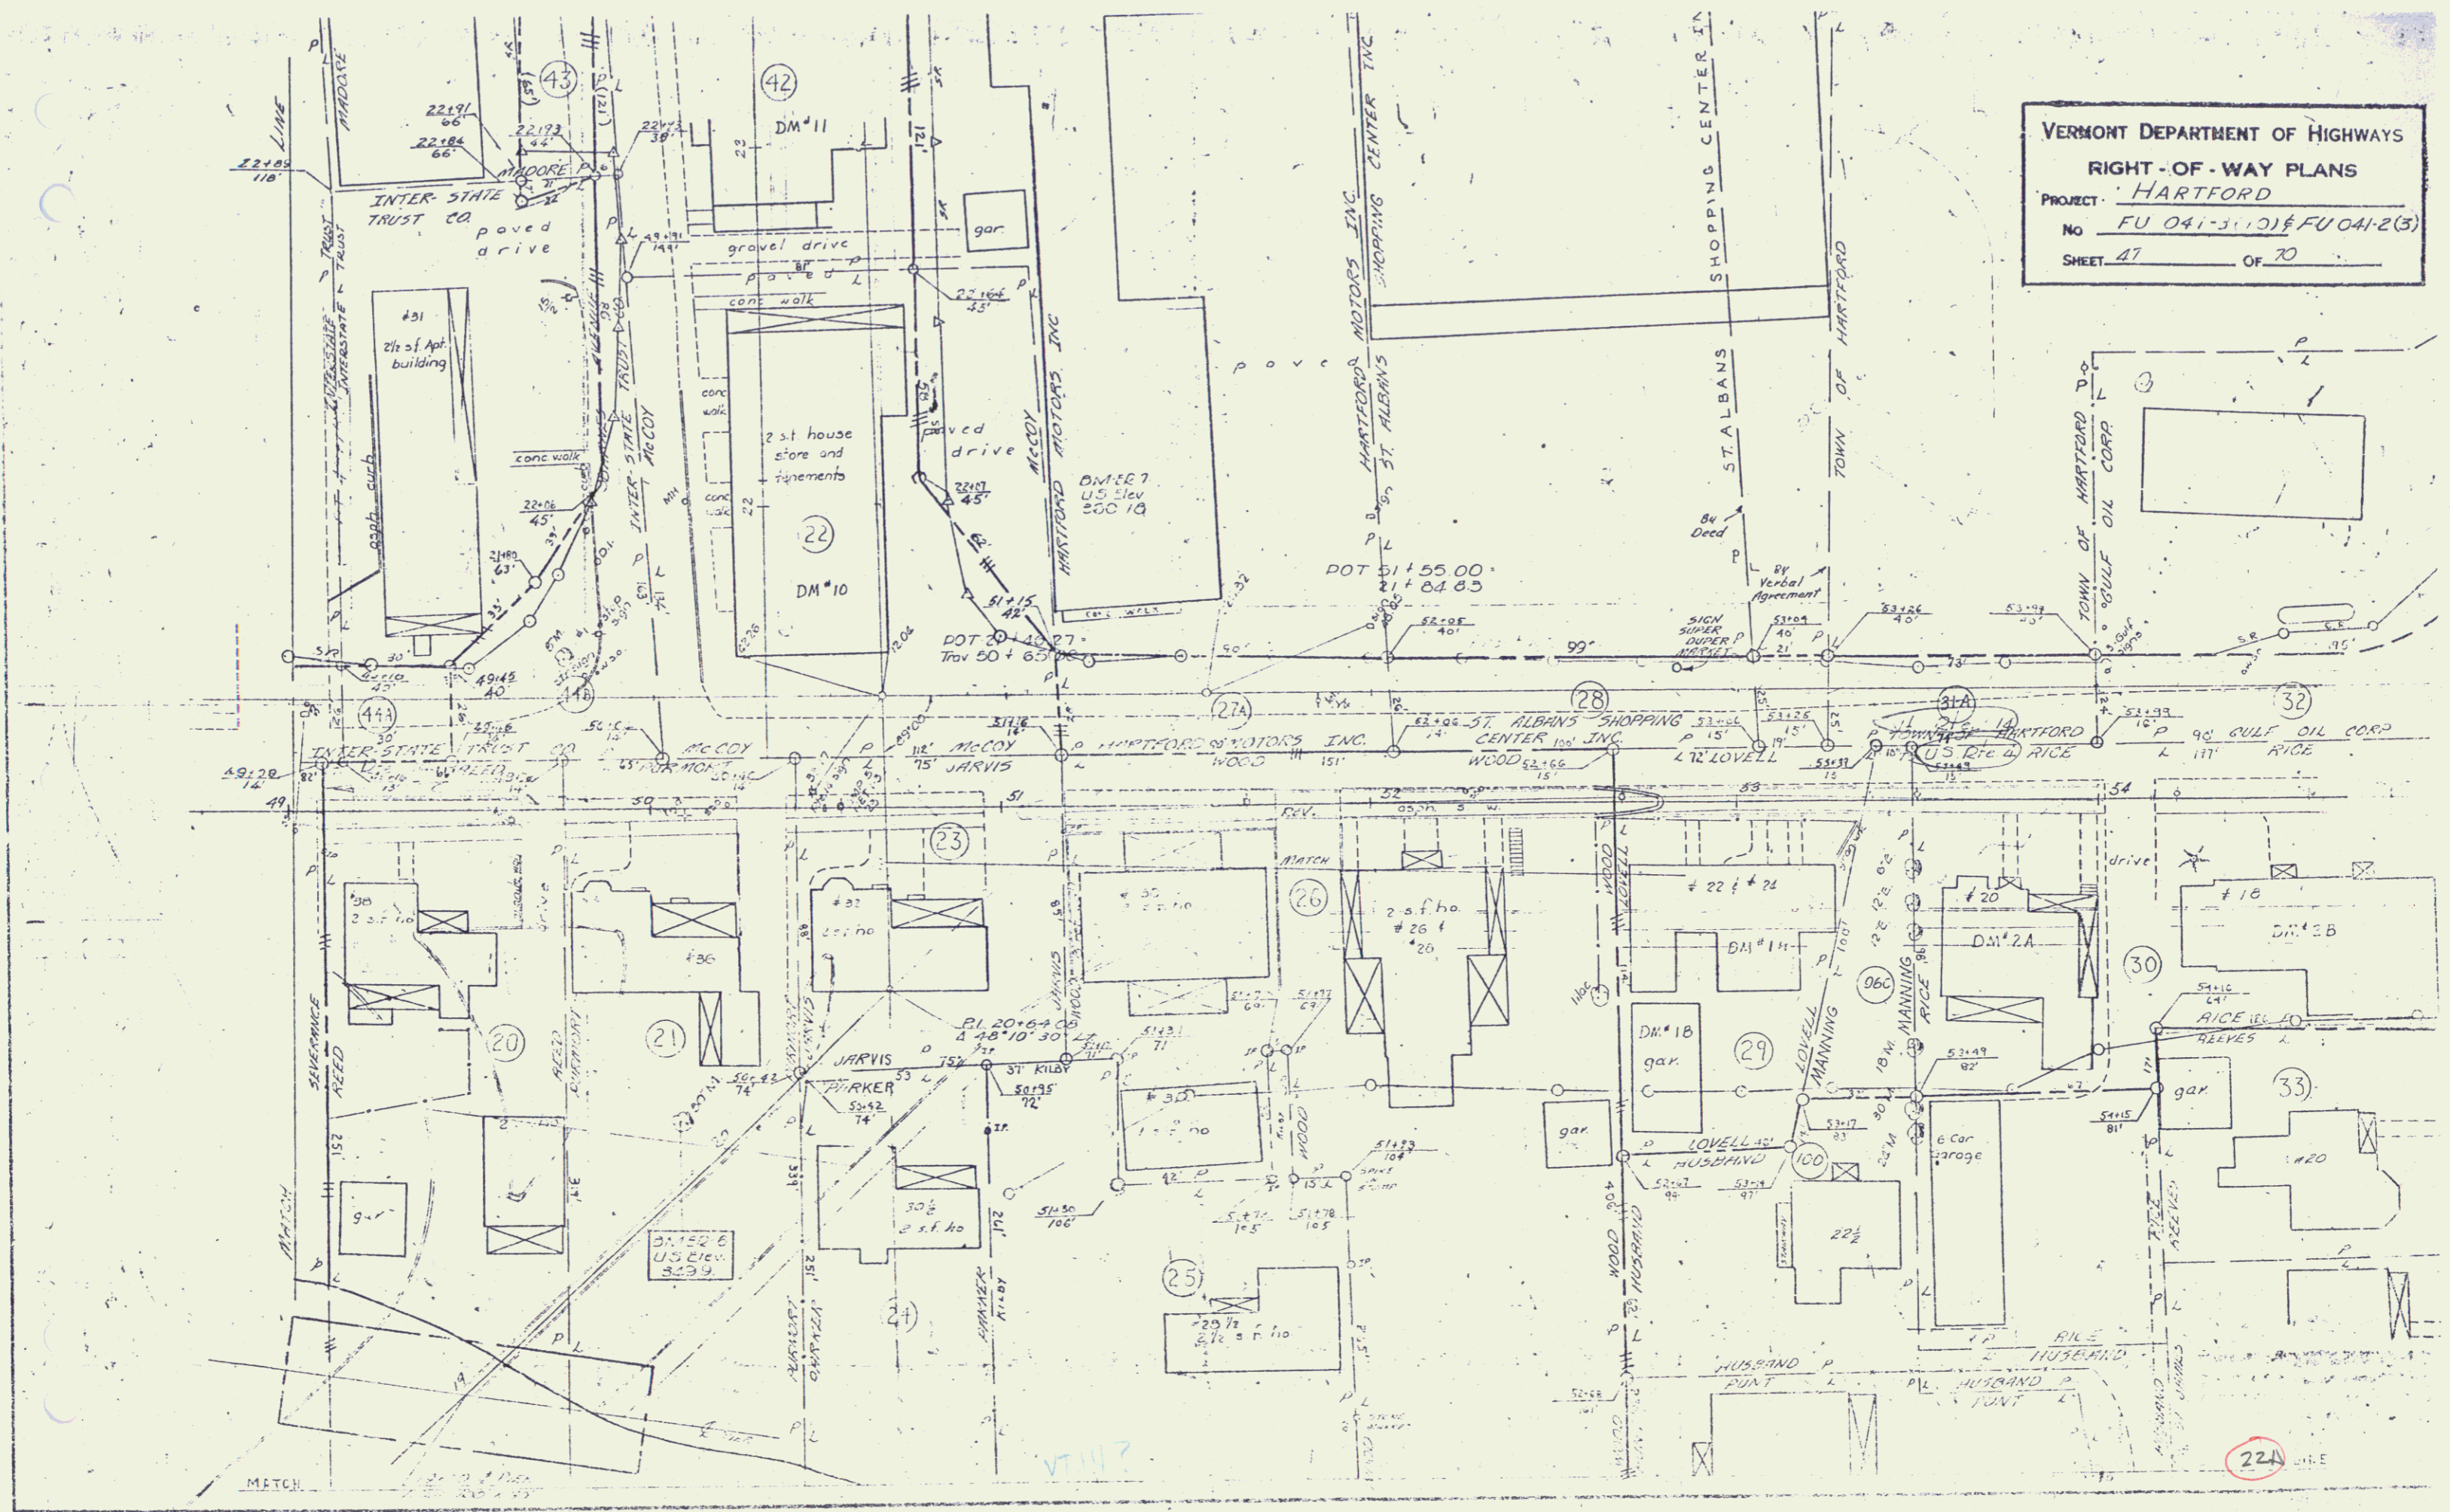

10 30