


DEMOLITION & DISPOSAL OF BUILDING - ITEM 536
 49+30 Df. (2 houses & garage)
 50+00 Df.
 50+70 Df. (2 houses)
 51+50 Df. (2 houses & garage)
 52+15 Df.

50+70 - 50+89 Df. (4' WIDE) PRE-CAST REINF. CEM. CURB, 556-D, TYPE A
 STANDARD STEEL BEAM GUARD ITEM 545-A
 49+00 - 49+20 Df. (29')
 50+70 - 51+00 Df. (29')

BITUMINOUS CONCRETE CURB, ITEM 555, TYPE I
 49+00 - 49+21.6+
 50+89 - 53+05 Df.
 CONSTRUCT DRIVES 51'00 LT. (RAVED)

BITUMINOUS CONC. SIDEWALK - ITEM 562, MOD.
 50+89 - 53+05 Df. (4' WIDE)
 CONSTRUCT APPROACH 50'00 LT. (BARNES AVE)

END PROJECT ER 15(1), F041-2(3)

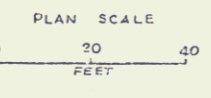

228
 ER 11 041-2(3) 15(1) 116

10 b 31