


U55 11'90 LT  
 U55 3+20 RT  
 U55 3+50 LT  
 U55 14+16 RT (Paved)  
 U55 14+75 RT (Paved)  
 U55 16+57 RT (Paved)

CURB  
 U55 3+50-14+06 RT  
 U55 14+24-14+61 RT  
 U55 14+65-17+77 RT  
 U55 16+62-16+85 RT

Bituminous Concrete Curb, Item 555  
 47+50 - 47+79 LT  
 47+50 - 48+74 RT

CONST COMM. DRIVES  
 U55 16+48 RT (Paved)

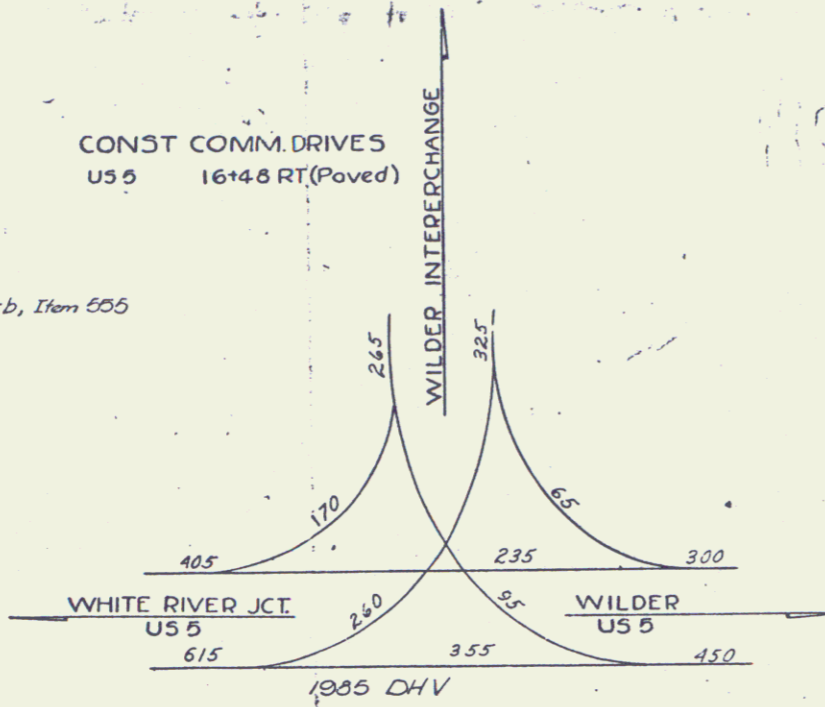


U55 4+40-10+40 LT (ISLAND)  
 U55 11+00-16+00 LT (ISLAND)  
 U55 6+47+85 - 48+65 (ISLAND)  
 U55 4+46+35 - 48+65 (ISLAND)

OF BUILDING ITEM 506  
 BLDG NO 13A U55 4+20 LT  
 BLDG NO 13B U55 4+90 LT  
 BLDG NO 12A U55 7+25 LT  
 BLDG NO 12B U55 7+20 LT

One Course Cement Concrete  
 Sidewalk, Item 560 (5')  
 U55 3+30-17+00 RT

Three Cable Guard Rail w/ Steel Posts  
 8+00 LT - 9+28 LT  
 11+60 LT - 13+36 LT  
 16+60 LT - 17+40 LT

SWIMMING POOL - LERSE  
 TOWN OF HARTFORD FROM  
 SHERMAN B. MANNING

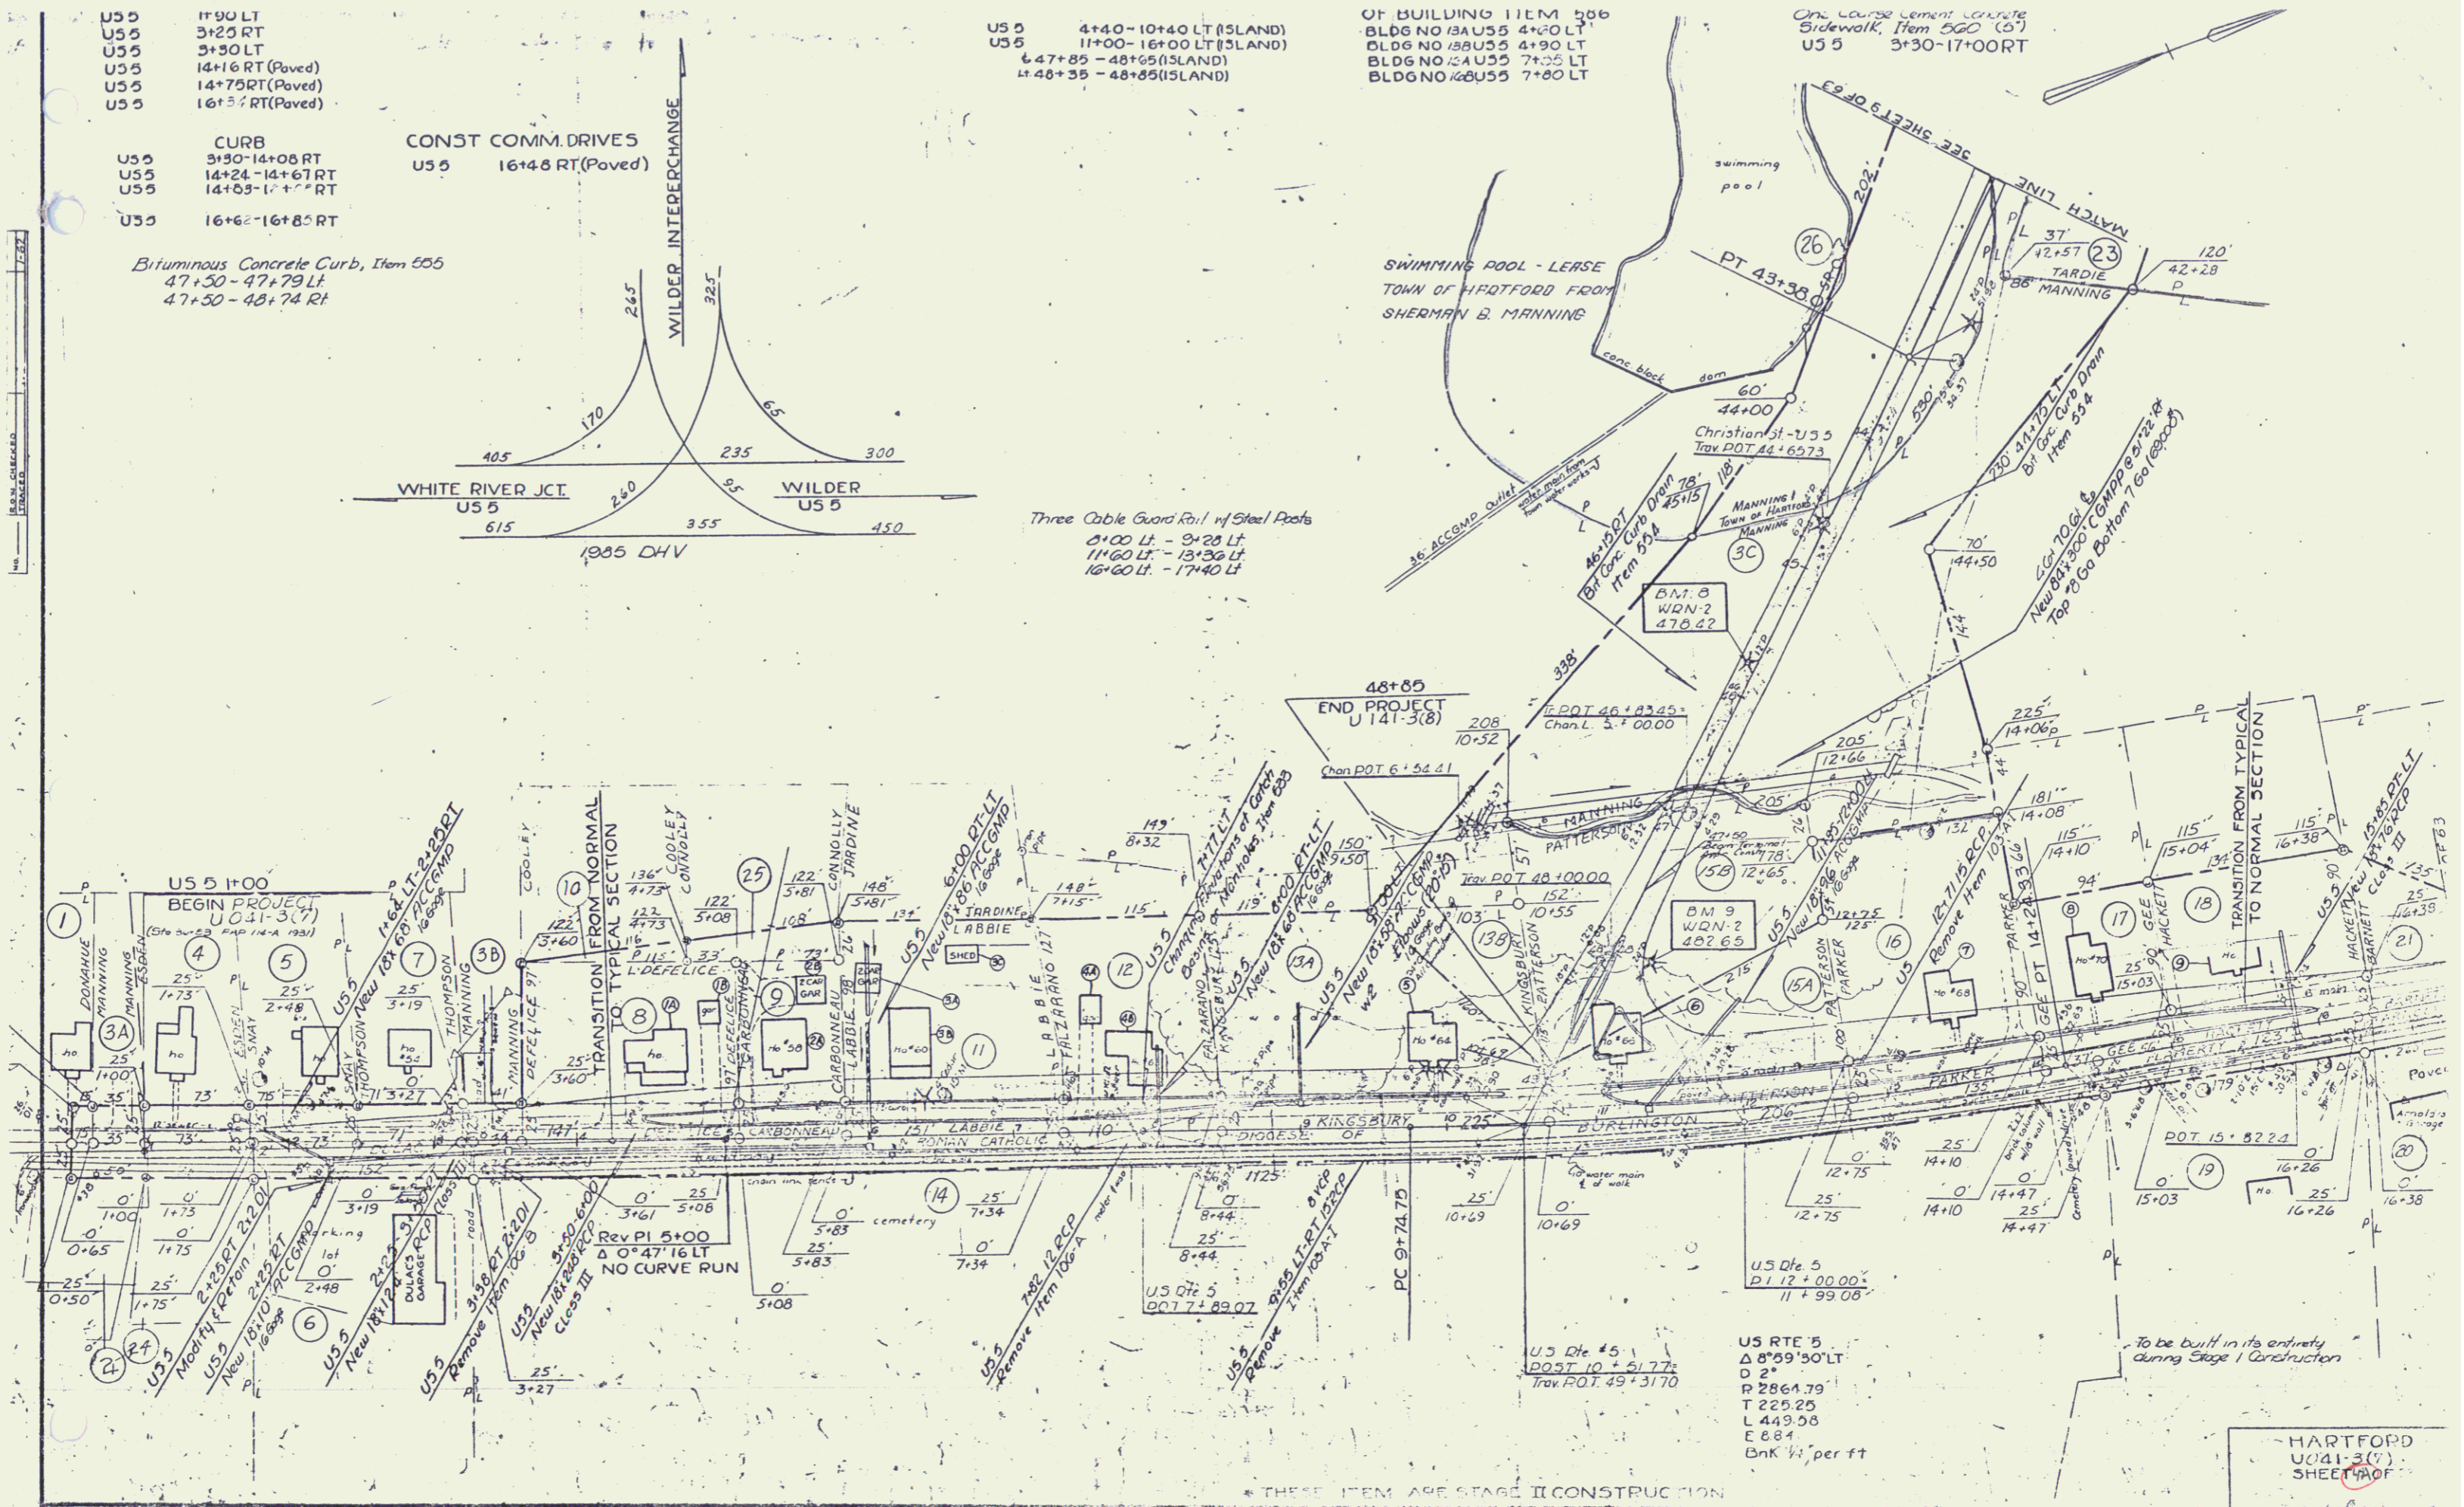

US RTE 5  
 Δ 8°59'50" LT  
 D 2'  
 P 2864.79  
 T 229.25  
 L 443.98  
 E 8.84  
 Chk 1/4 per ft

To be built in its entirety during Stage I Construction

HARTFORD  
 U041-3(7)  
 SHEET 100F