


Town of
 Hartford
 Project I 91-261
 Pin# 992916
 Route U55
 01/01/1963
 MP 2.67-3.71


SURVEYED BY	DATE
DRAWN BY	DATE
TRACED BY	DATE
HARTFORD	
PROJ.	NO.
SHEET	OF

2

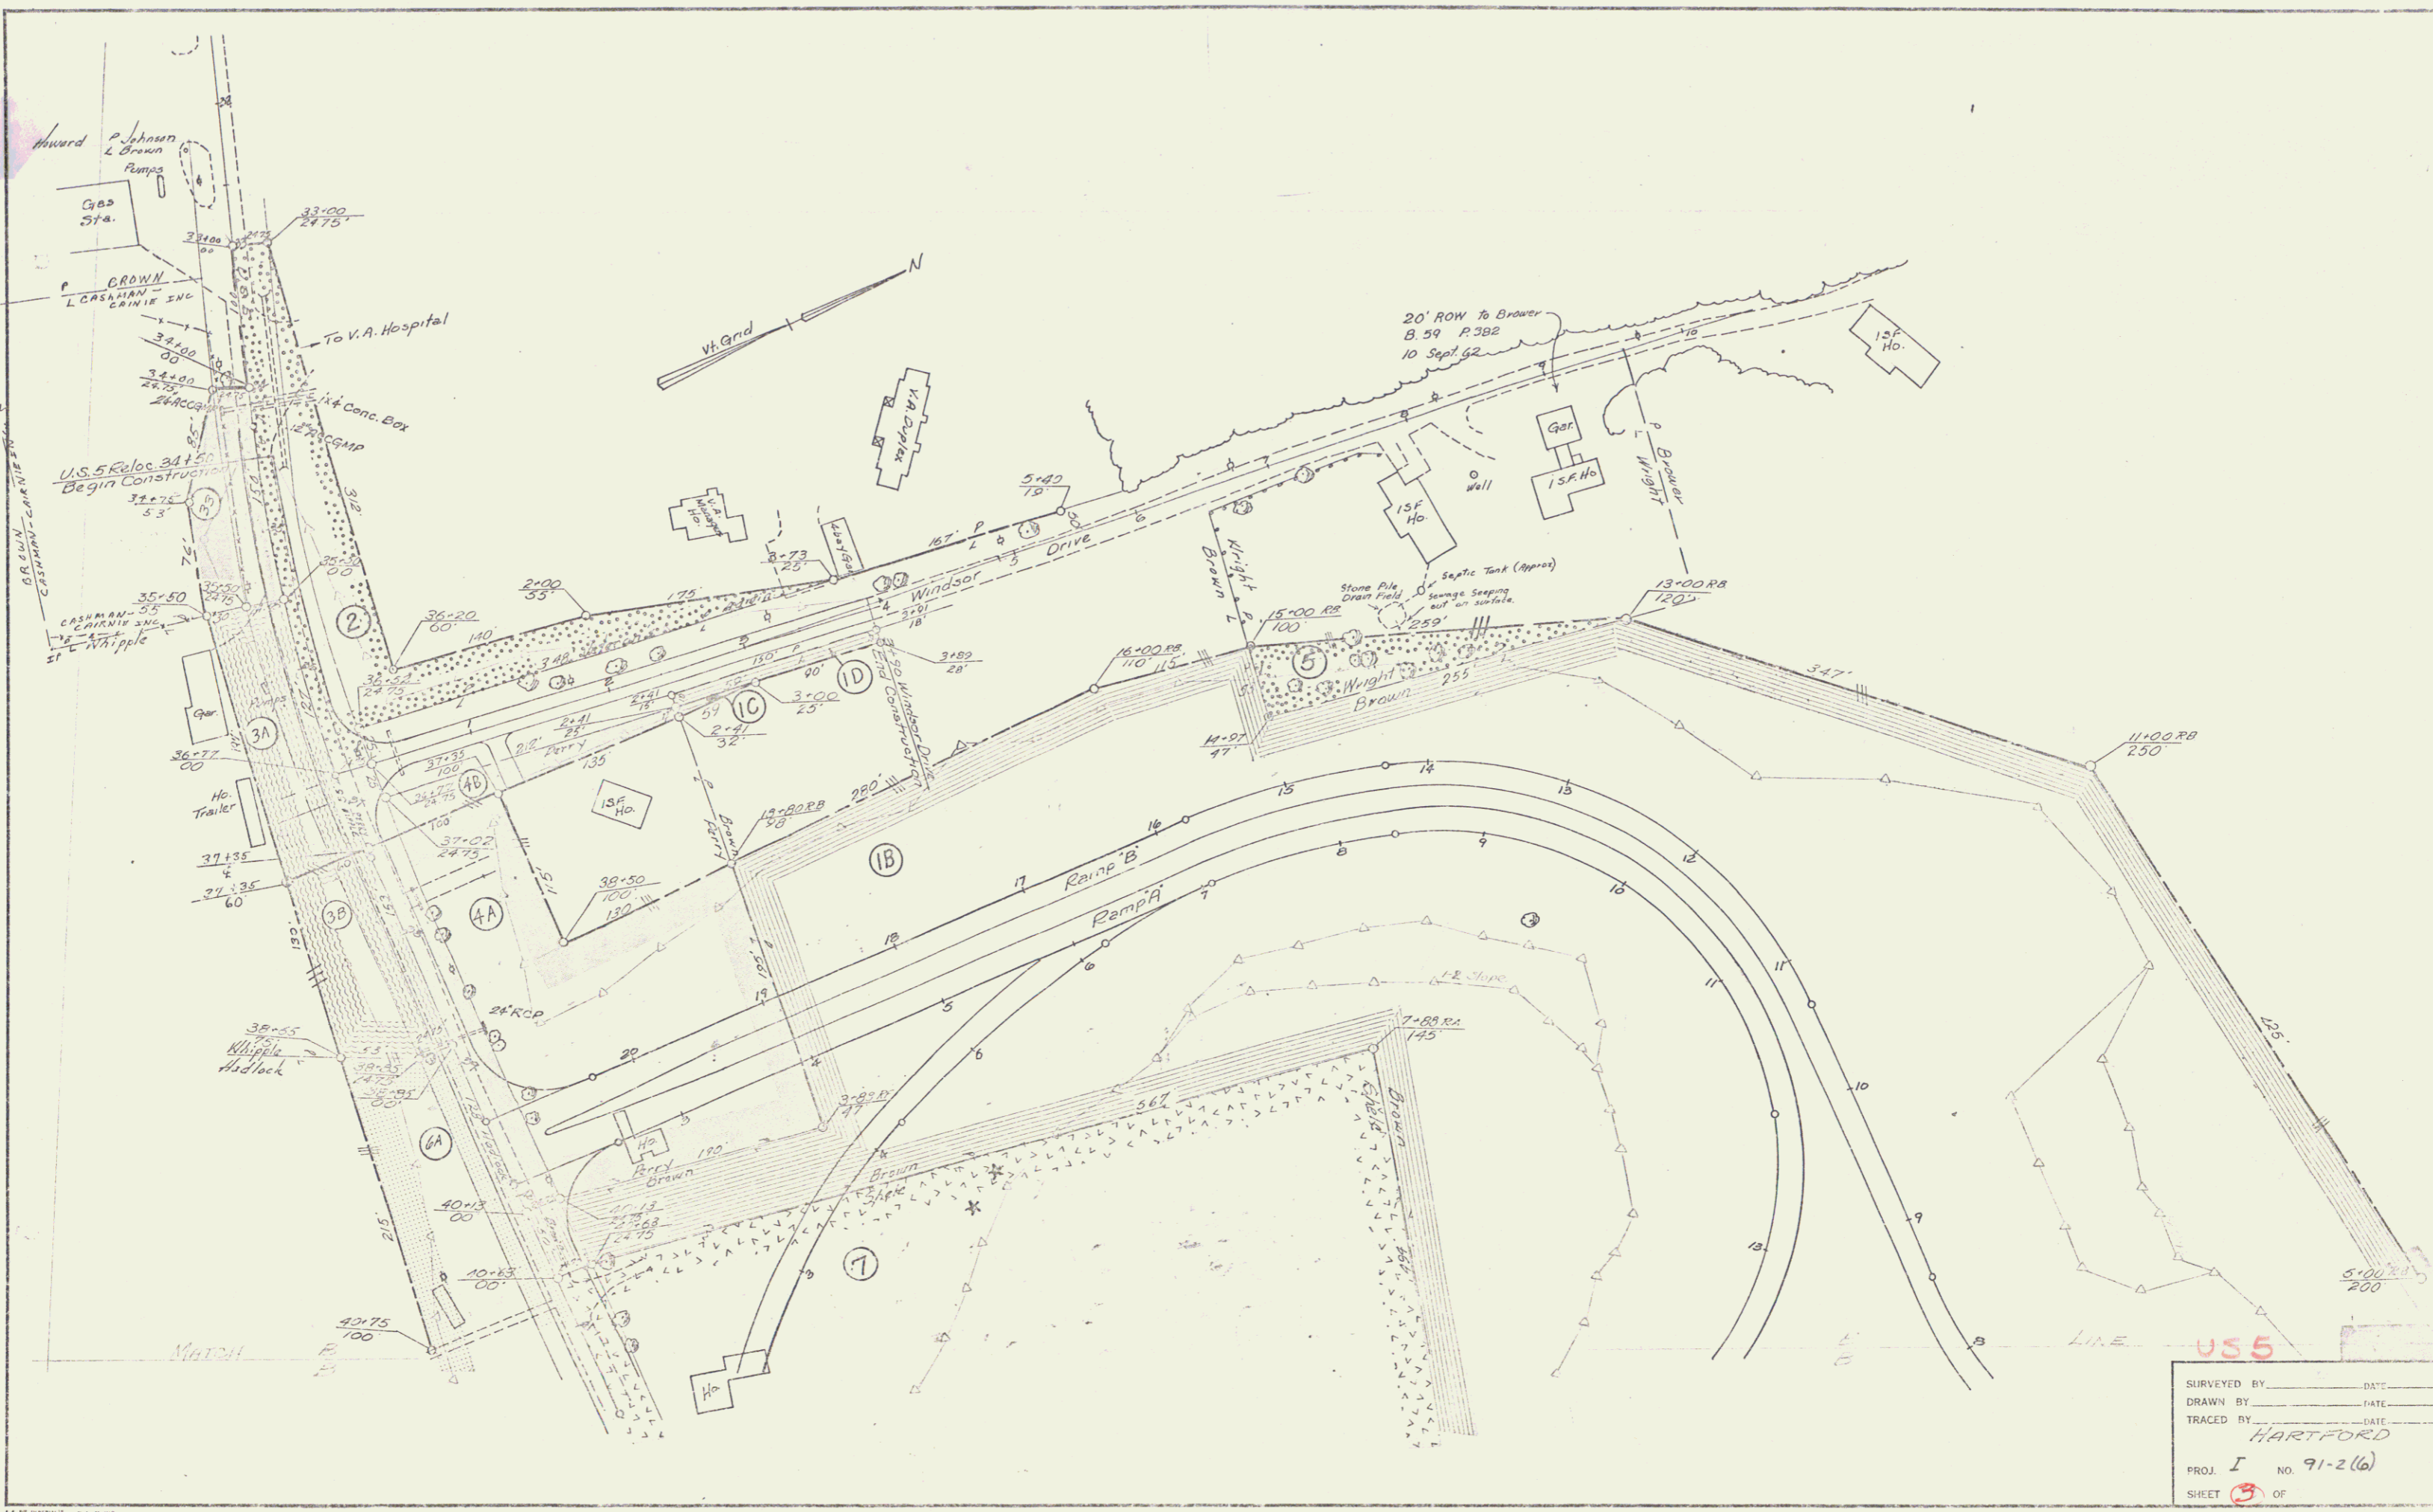

SURVEYED BY _____ DATE _____
 DRAWN BY _____ DATE _____
 TRACED BY _____ DATE _____
 HARTFORD
 PROJ. I NO. 91-2(6)
 SHEET 9 OF

7. 2

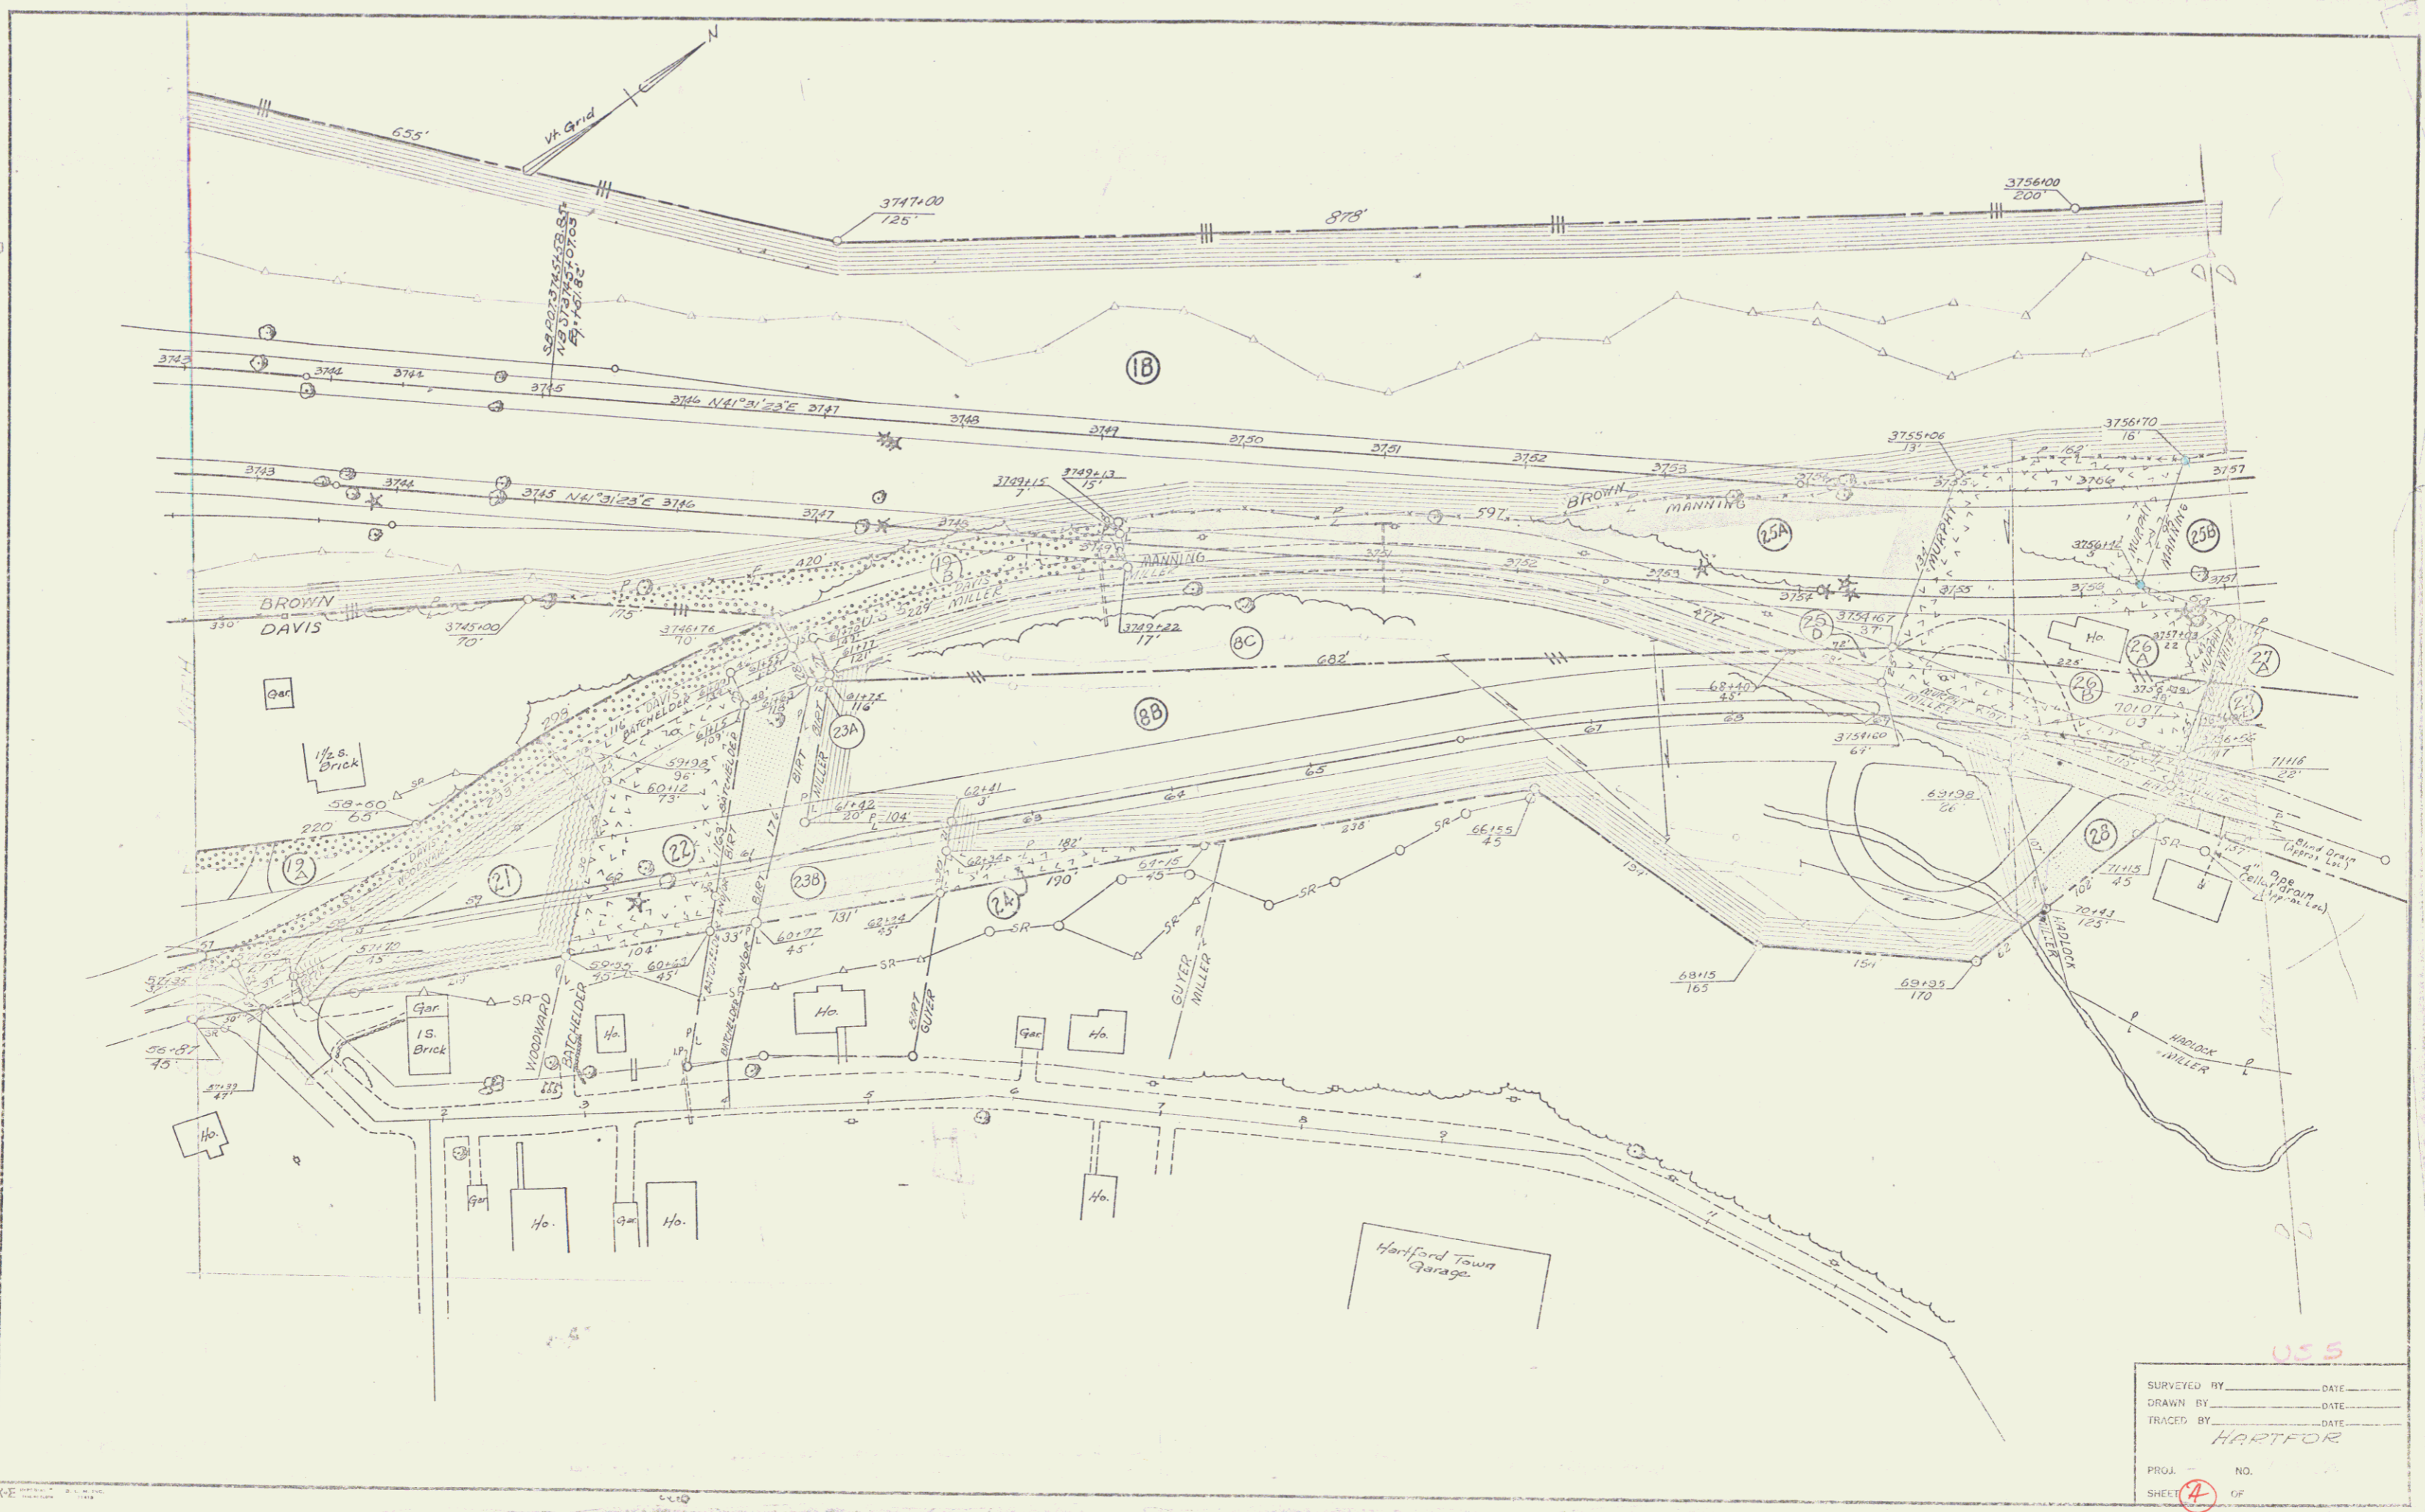

U.S.S

SURVEYED BY _____	DATE _____
DRAWN BY _____	DATE _____
TRACED BY <u>HARTFORD</u>	DATE _____
PROJ. NO. _____	
SHEET <u>4</u> OF _____	

3 3

